

**LEGEND**

LIBRARY / MEDIA CENTER / COMPUTER LAB	SMALL GROUP
MUSIC & ART	GENERAL CLASSROOMS
CTE / APPLIED ARTS	SCIENCE CLASSROOMS
ADMINISTRATION	SPECIAL ED CLASSROOMS
STUDENT SERVICES	CIRCULATION
GYMNASIUM & FITNESS	SERVICE AREAS
FOOD SERVICE	NEW WORK




**GENERAL UPDATES: JEFFERSON**  
 NEW WINDOWS  
 STRUCTURAL ANALYSIS OF FOUNDATION




**JEFFERSON SCHOOL**

LEVEL 1 FLOOR PLAN  
 2024-02-22

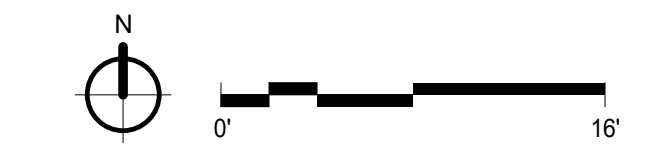



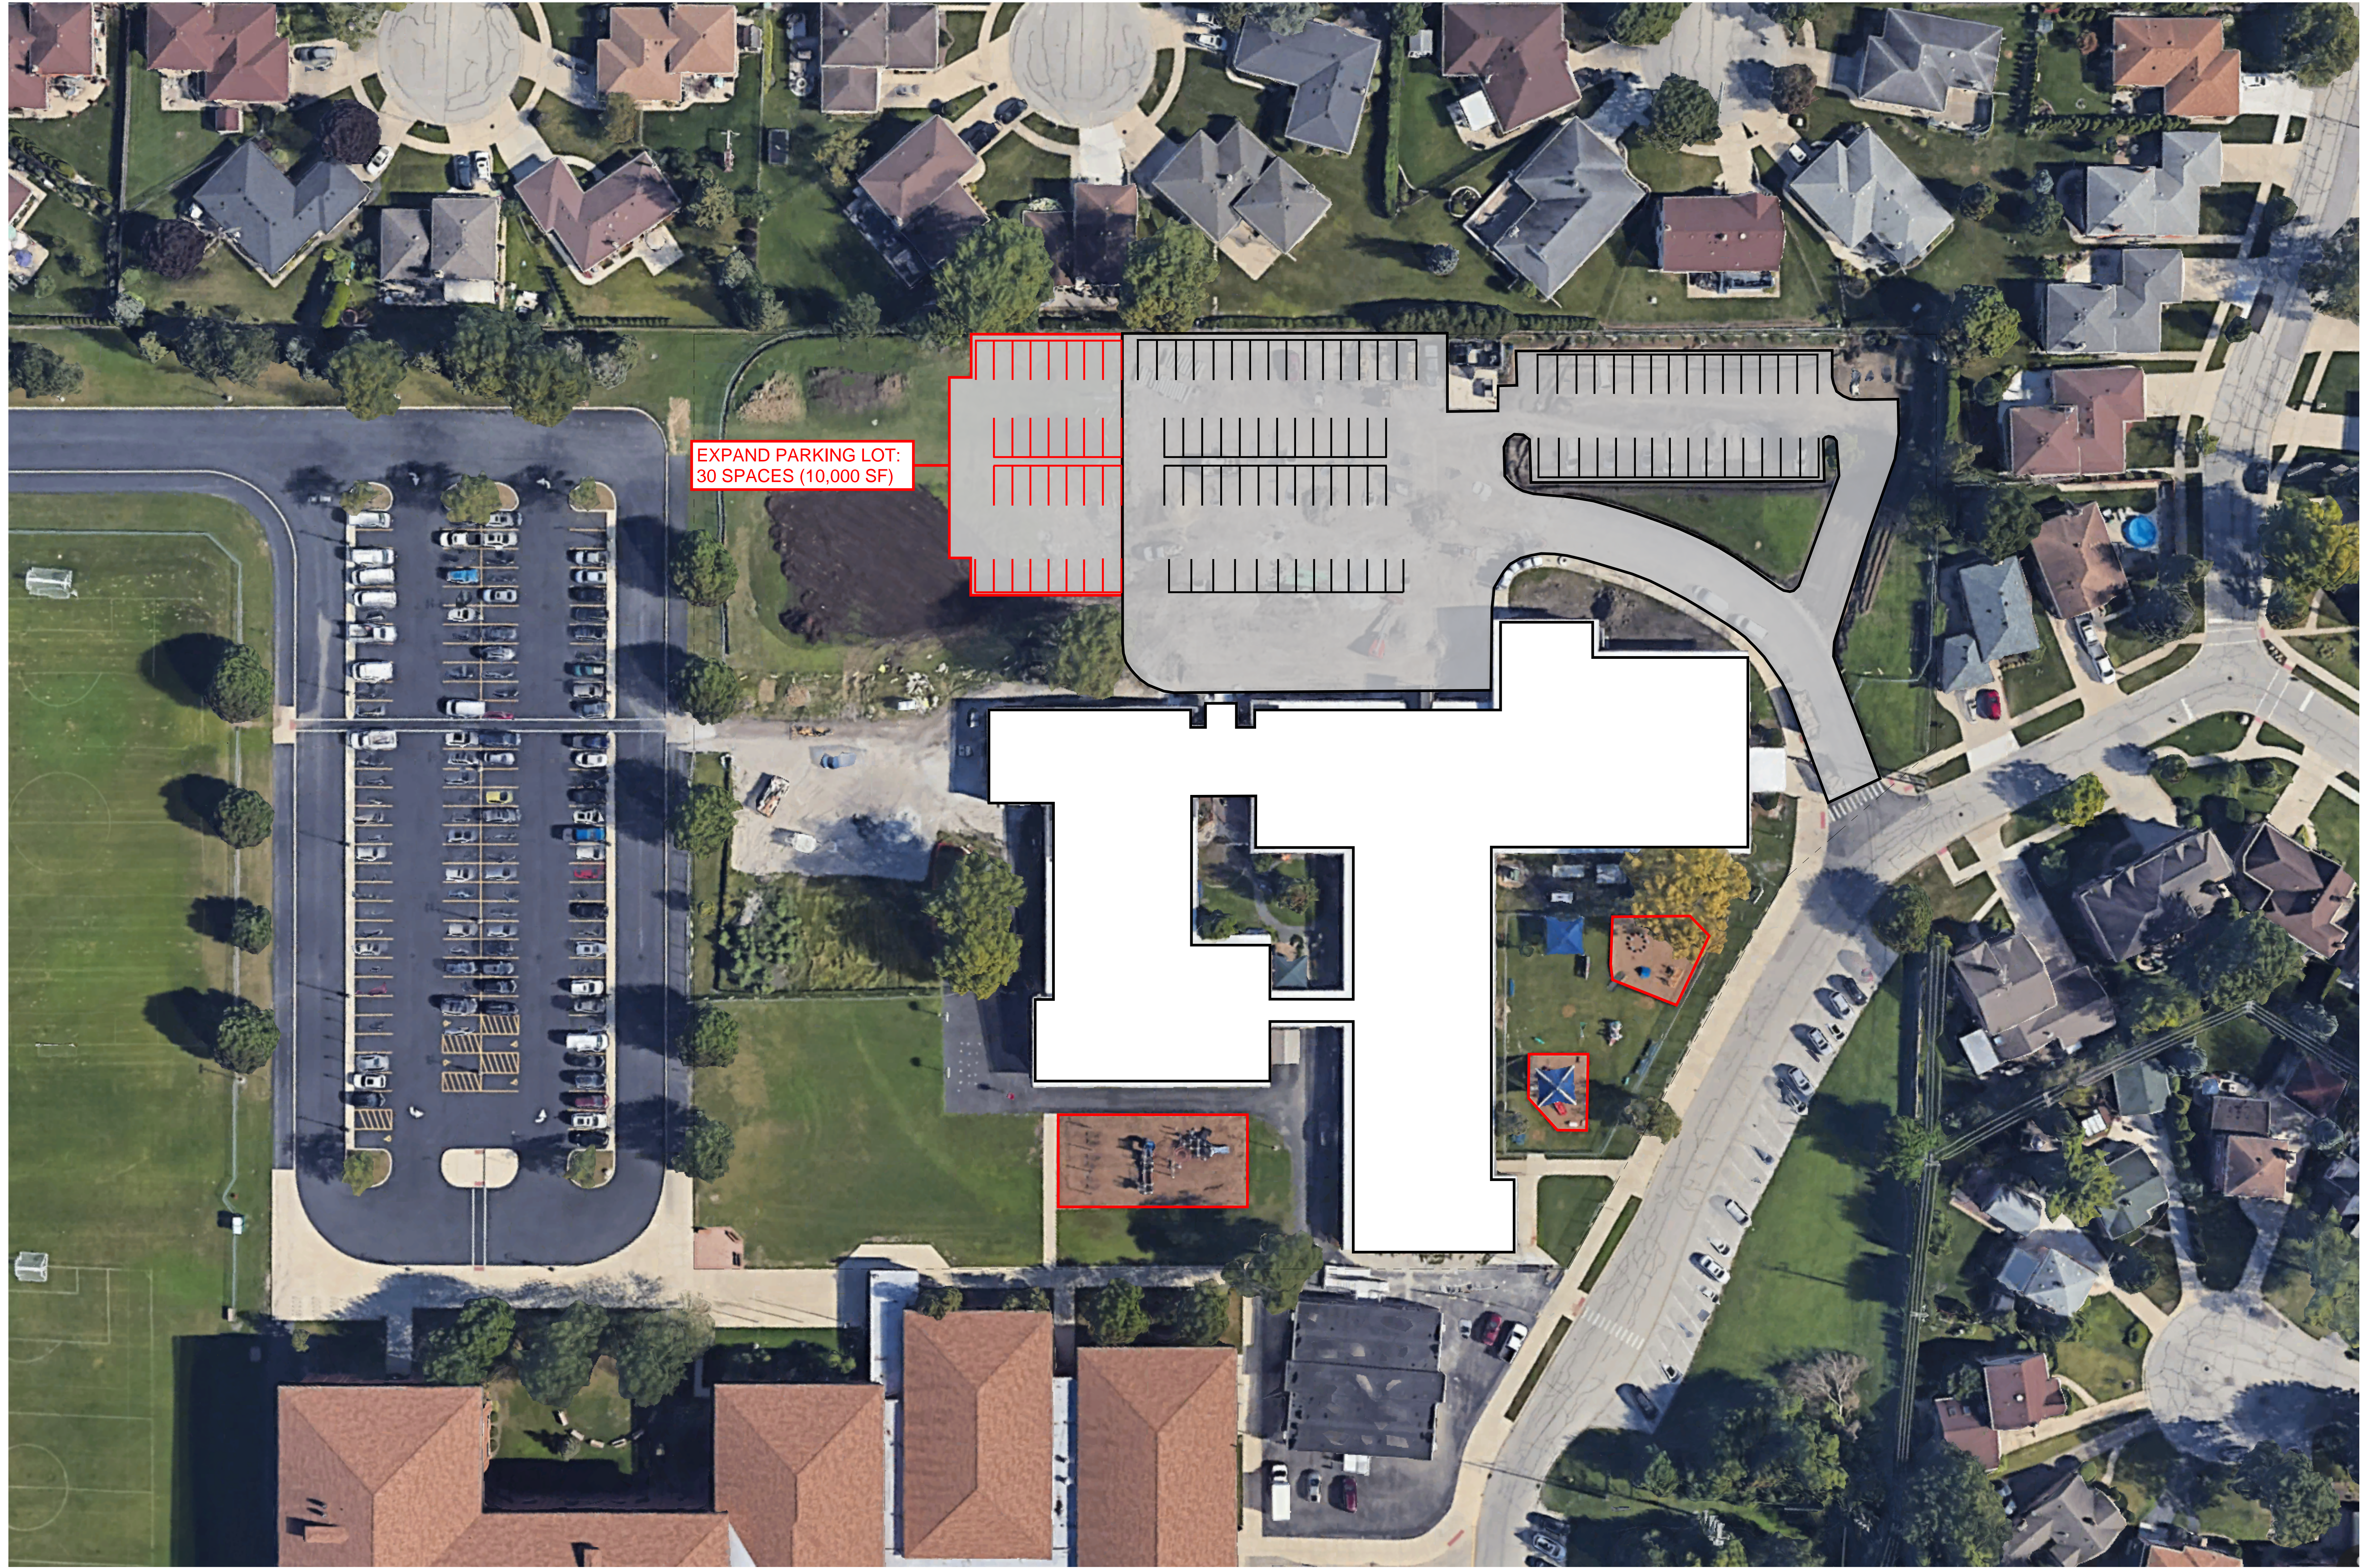

EXPAND PARKING LOT:  
30 SPACES (10,000 SF)



LEGEND			
	LIBRARY / MEDIA CENTER / COMPUTER LAB		SMALL GROUP
	MUSIC & ART		GENERAL CLASSROOMS
	CTE / APPLIED ARTS		SCIENCE CLASSROOMS
	ADMINISTRATION		SPECIAL ED CLASSROOMS
	STUDENT SERVICES		CIRCULATION
	GYMNASIUM & FITNESS		SERVICE AREAS
	FOOD SERVICE		NEW WORK




**GENERAL UPDATES: CARPENTER**


- NEW CARPETING, CASEWORK, LIGHTING, CEILINGS, AND PAINT IN CLASSROOMS
- NEW CARPETING IN HALLWAYS
- NEW MOTHER'S ROOM
- RESTROOM PLUMBING LINE REPLACEMENT
- HVAC CONTROLS UPGRADES



**CARPENTER ELEMENTARY**

LEVEL 1 FLOOR PLAN  
 2024-02-22

 

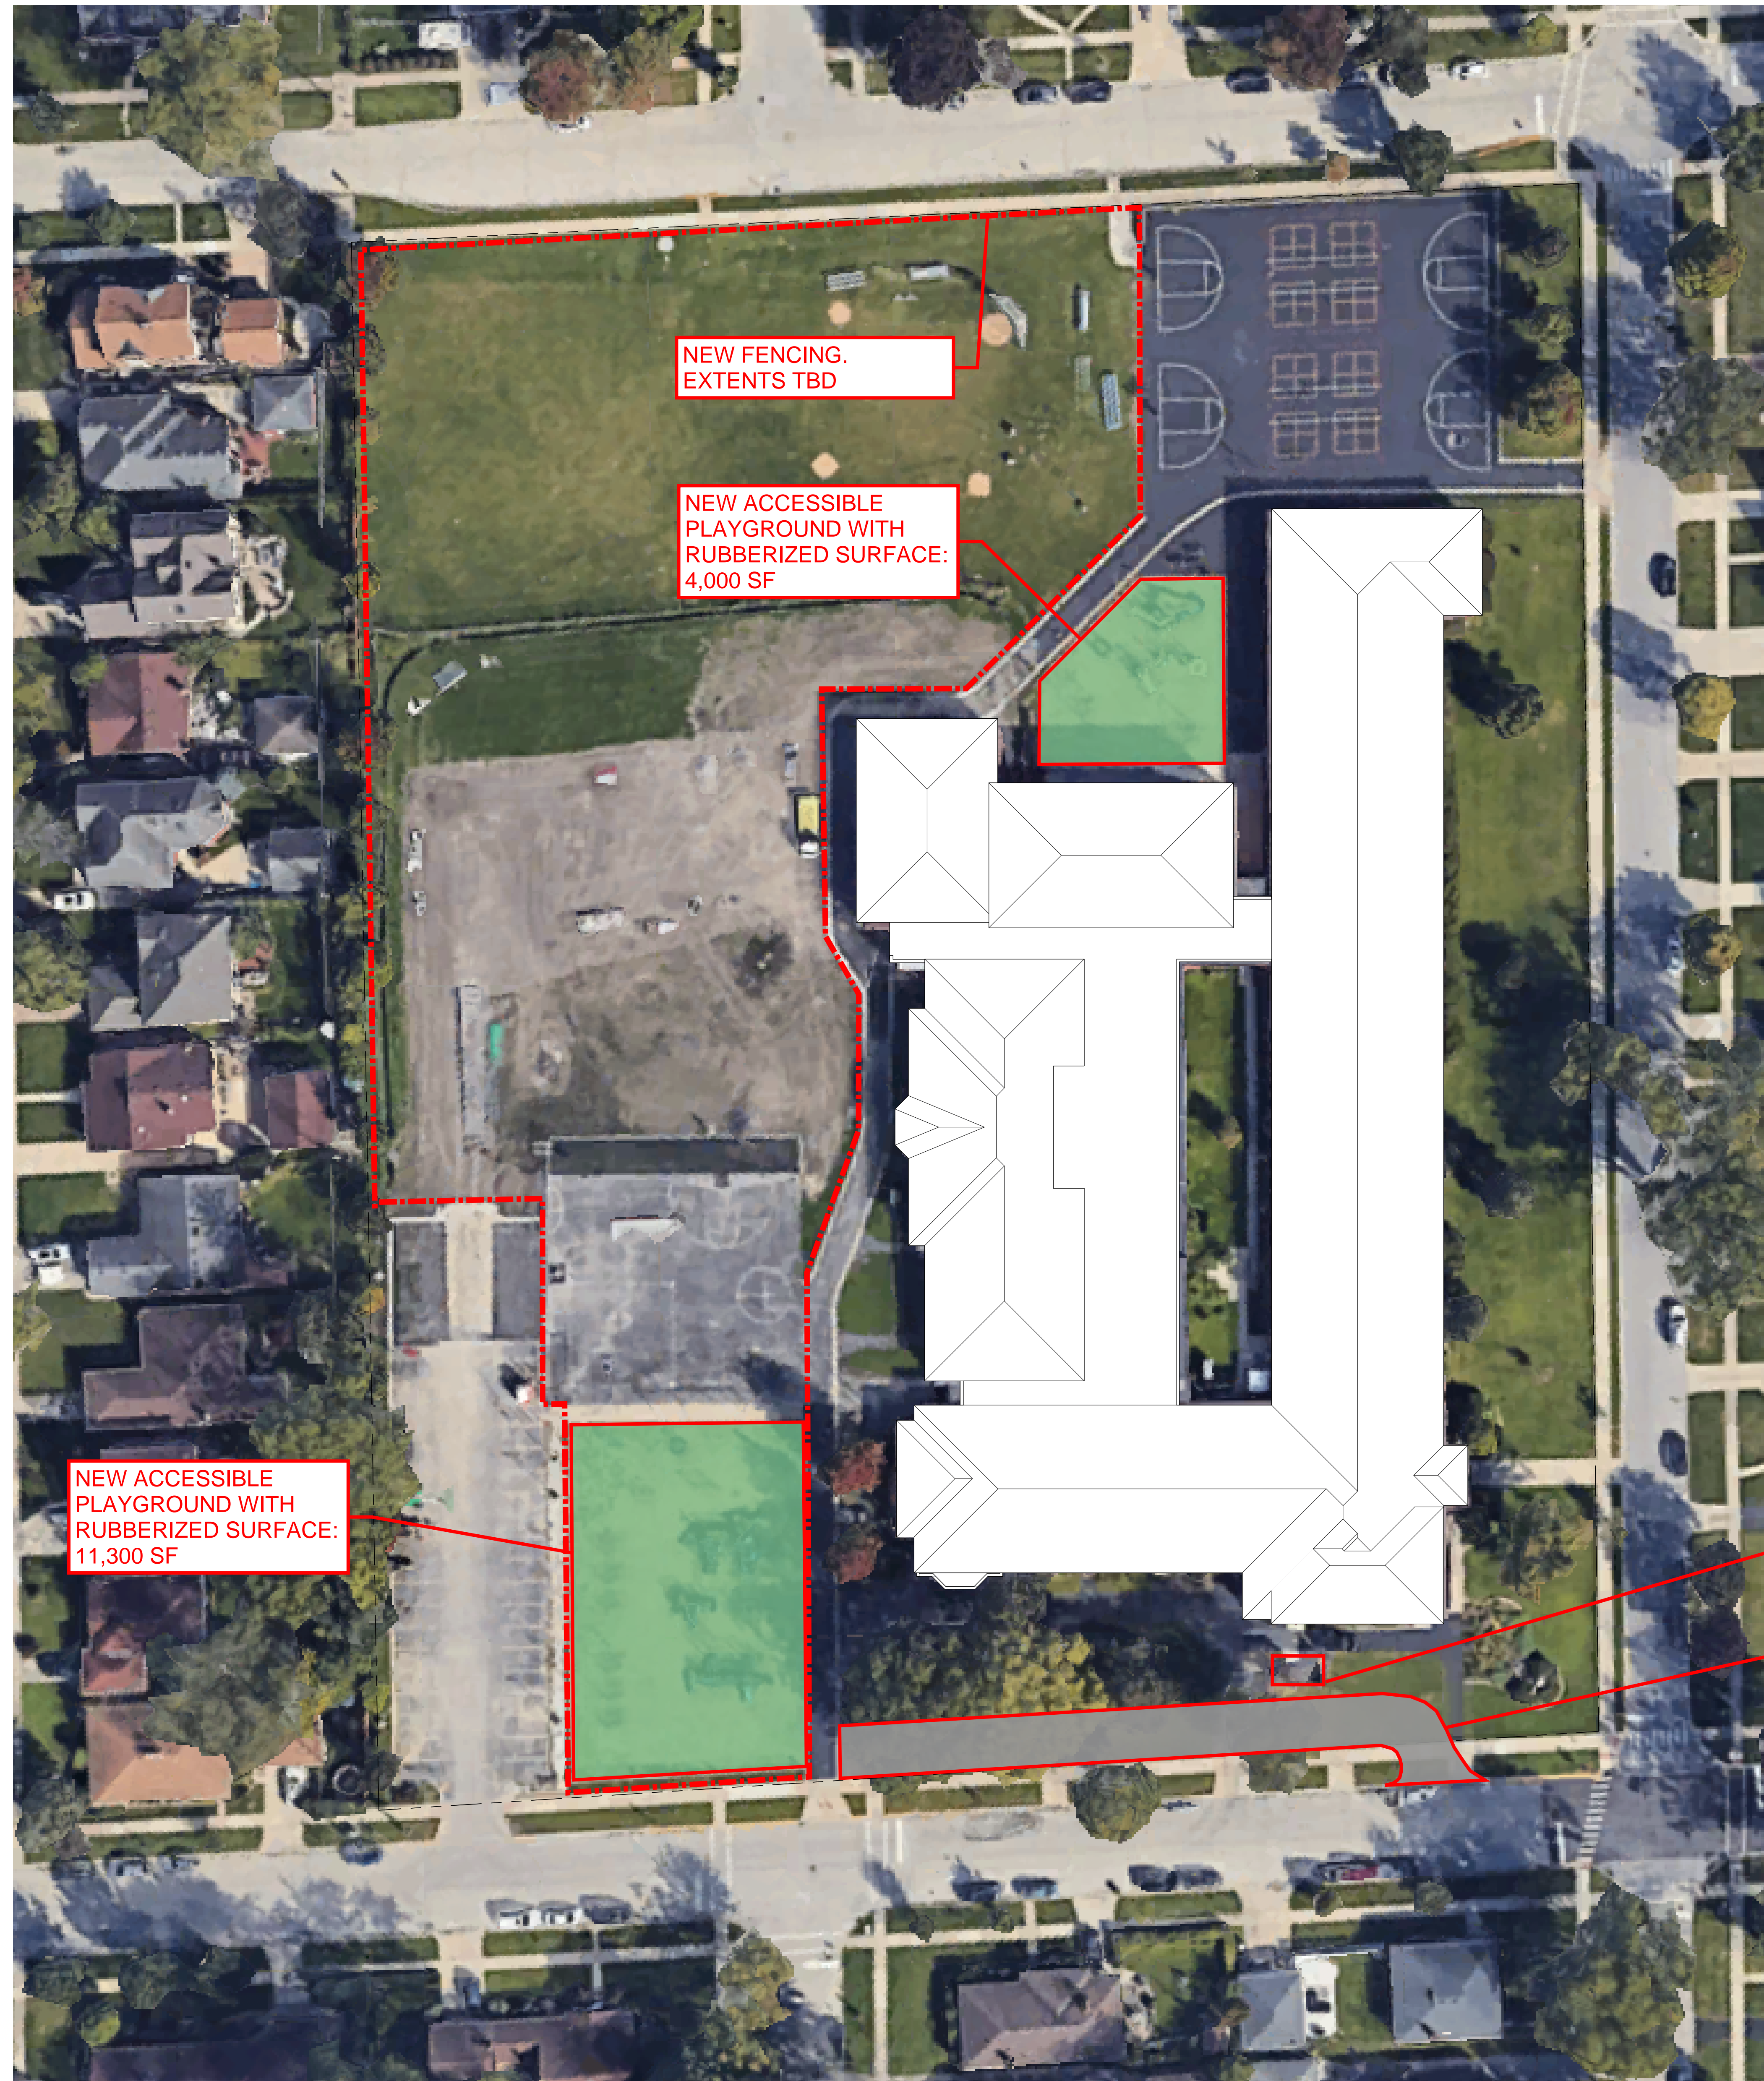

NEW FENCING.  
EXTENTS TBD

NEW ACCESSIBLE  
PLAYGROUND WITH  
RUBBERIZED SURFACE:  
4,000 SF

NEW ACCESSIBLE  
PLAYGROUND WITH  
RUBBERIZED SURFACE:  
11,300 SF

RELOCATE EXISTING  
DUMPSTER ENCLOSURE

EXTEND EXISTING  
CIRCLE DROP-OFF DRIVE:  
4,600 SF



LEGEND			
	LIBRARY / MEDIA CENTER / COMPUTER LAB		SMALL GROUP
	MUSIC & ART		GENERAL CLASSROOMS
	CTE / APPLIED ARTS		SCIENCE CLASSROOMS
	ADMINISTRATION		SPECIAL ED CLASSROOMS
	STUDENT SERVICES		CIRCULATION
	GYMNASIUM & FITNESS		SERVICE AREAS
	FOOD SERVICE		NEW WORK




**2ND FLOOR ADDITION:  
8,300 SF**  
3 SPECIAL ED CLASSROOMS  
4 INTERVENTION SPACES  
MOTHER'S ROOM

**GENERAL UPDATES: FIELD**  
NEW CARPETING, CASEWORK, LIGHTING, CEILING, AND PAINT IN CLASSROOMS  
NEW CARPETING IN HALLWAYS  
HVAC STUDY




**FIELD ELEMENTARY**

LEVEL 1 FLOOR PLAN  
2024-02-22

 



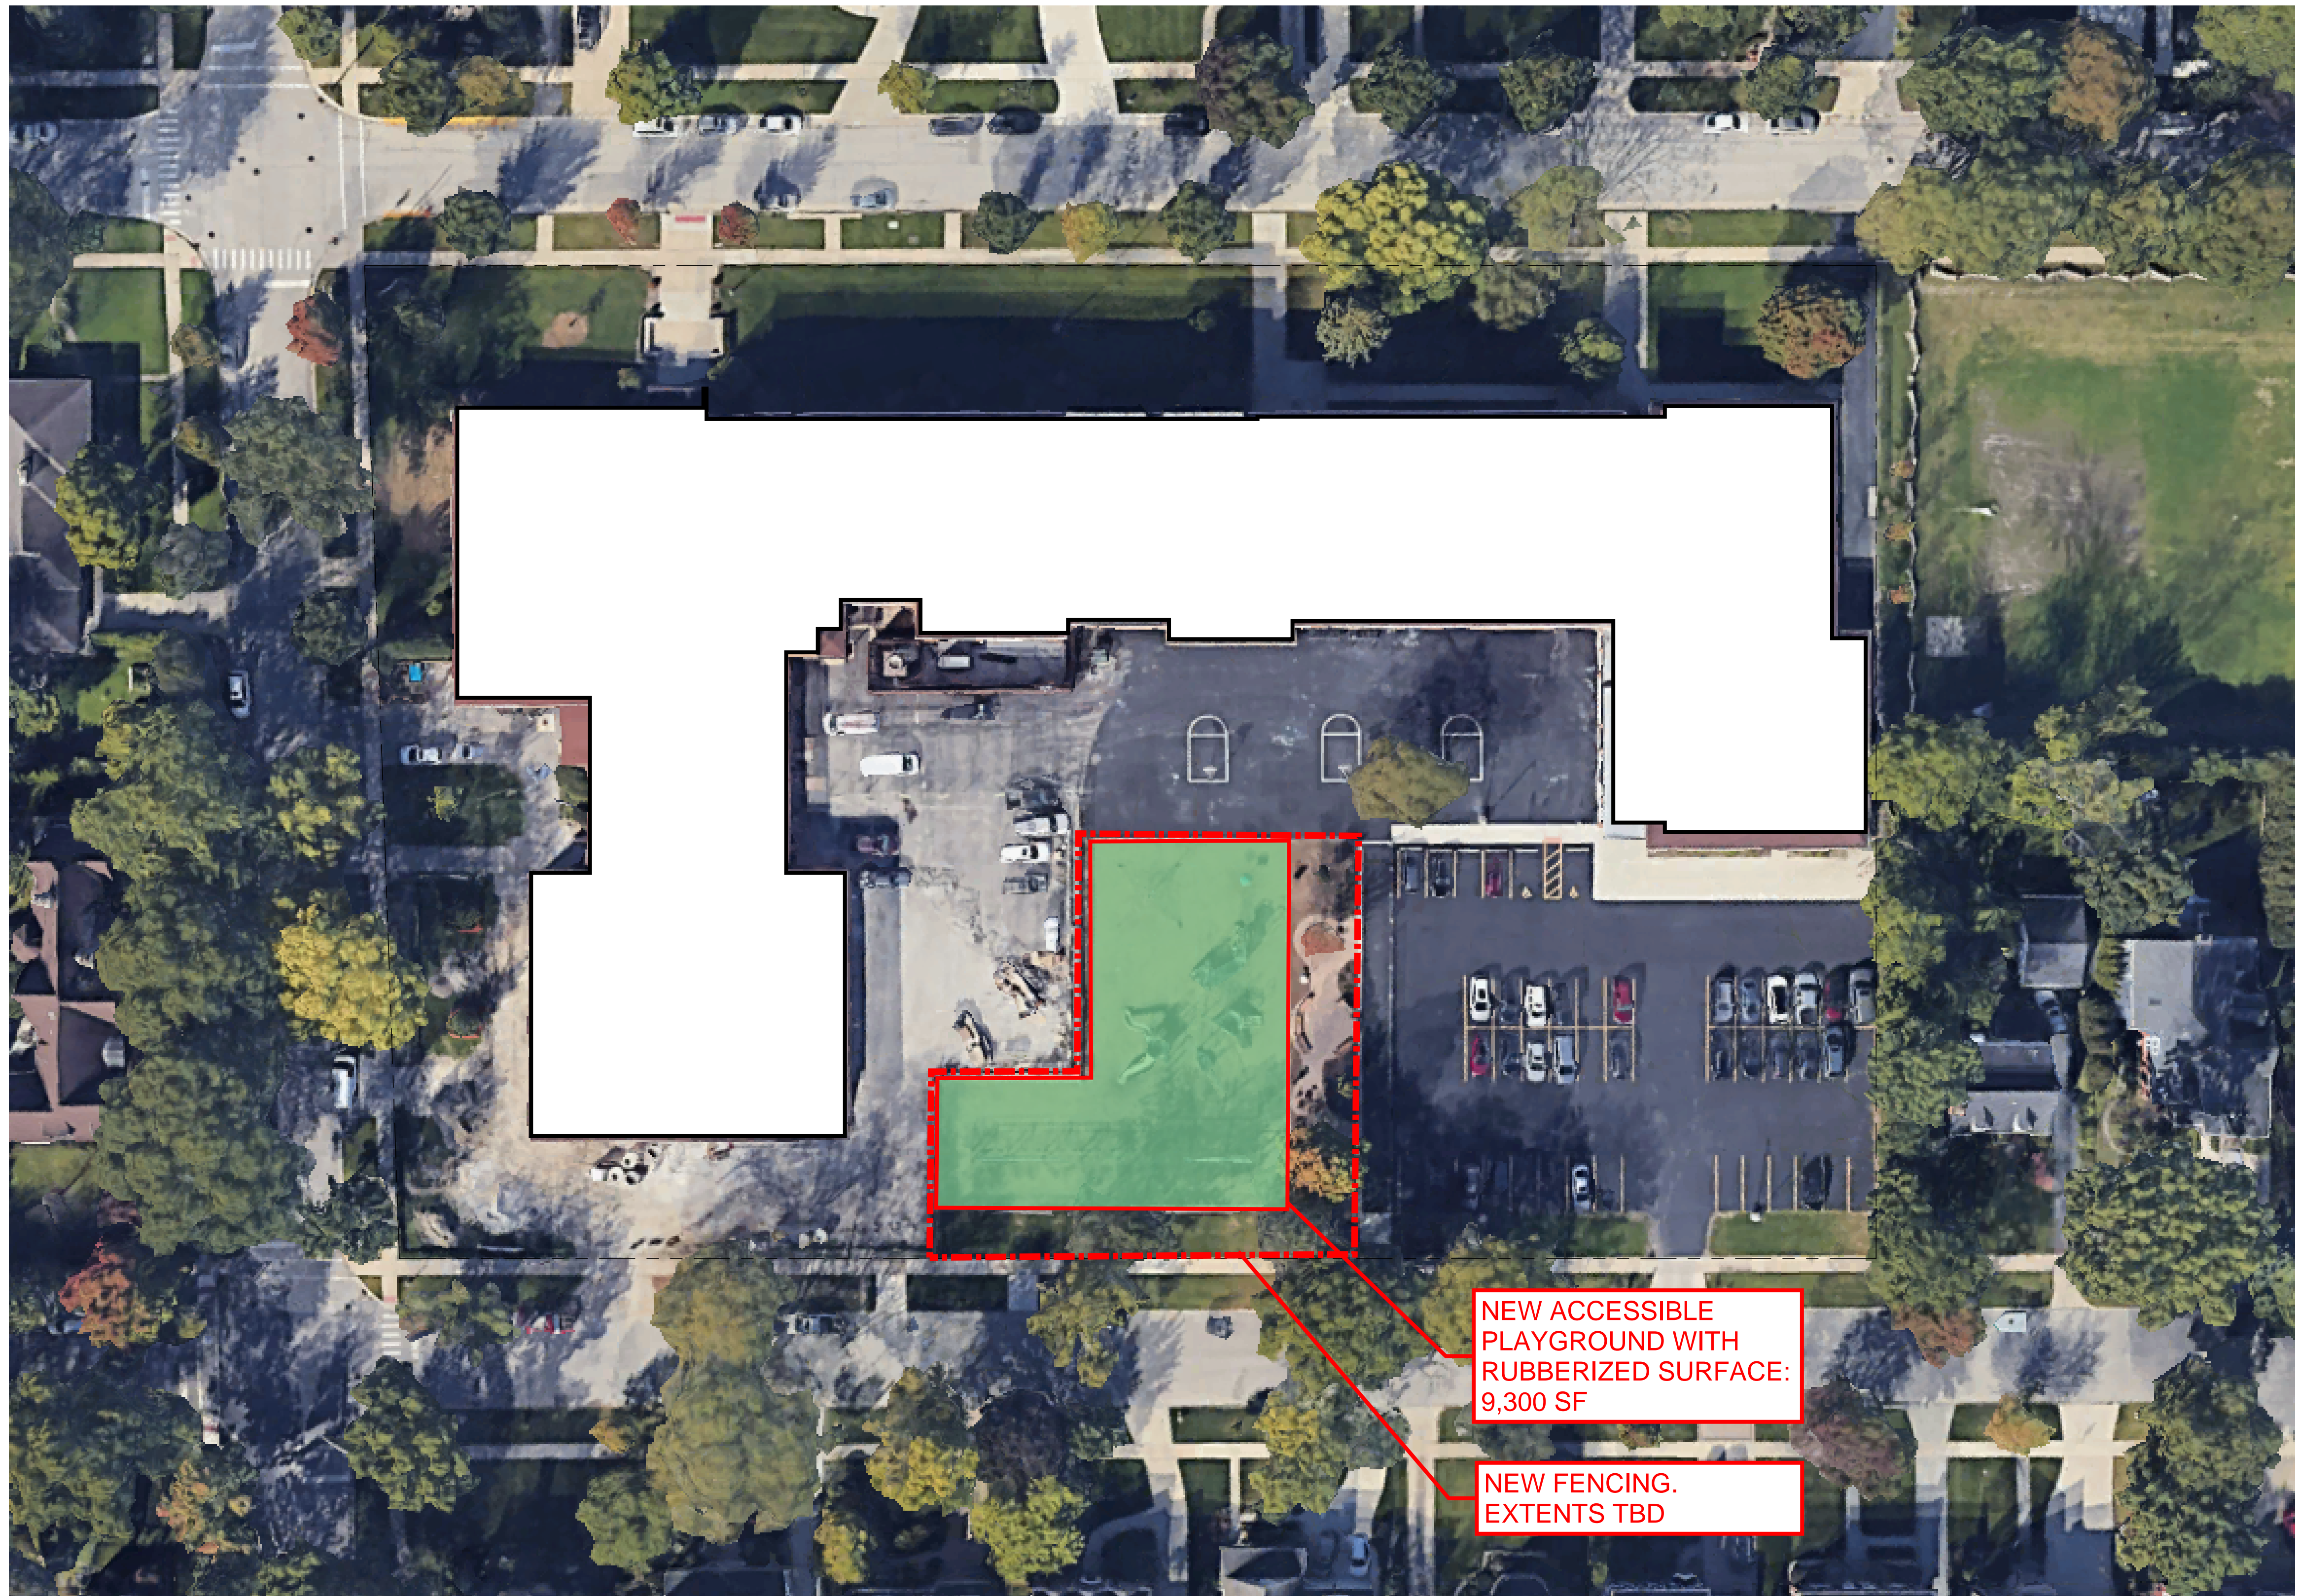



LEGEND			
	LIBRARY / MEDIA CENTER / COMPUTER LAB		SMALL GROUP
	MUSIC & ART		GENERAL CLASSROOMS
	CTE / APPLIED ARTS		SCIENCE CLASSROOMS
	ADMINISTRATION		SPECIAL ED CLASSROOMS
	STUDENT SERVICES		CIRCULATION
	GYMNASIUM & FITNESS		SERVICE AREAS
	FOOD SERVICE		NEW WORK



**ADDITION: 9,600 SF**

SINGLE STORY

3 SPECIAL ED CLASSROOMS

2 LIFE SKILLS CLASSROOMS INCL ADA RESTROOMS, SHARED KITCHEN/LAUNDRY SPACES BETWEEN BOTH

SMALL INSTRUCTIONAL SPACE

STAFF TOILET

**GENERAL UPDATES: FRANKLIN**

NEW CARPETING, CASEWORK, LIGHTING, CEILINGS, AND PAINT IN CLASSROOMS

NEW CARPETING IN HALLWAYS

NEW MOTHER'S ROOM


REPLACE CHILLER

REPLACE HVAC CONTROLS




**FRANKLIN ELEMENTARY**

FLOOR PLAN - LEVEL 1  
2024-02-22

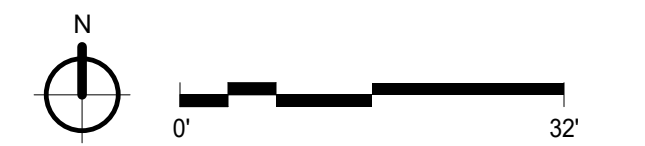



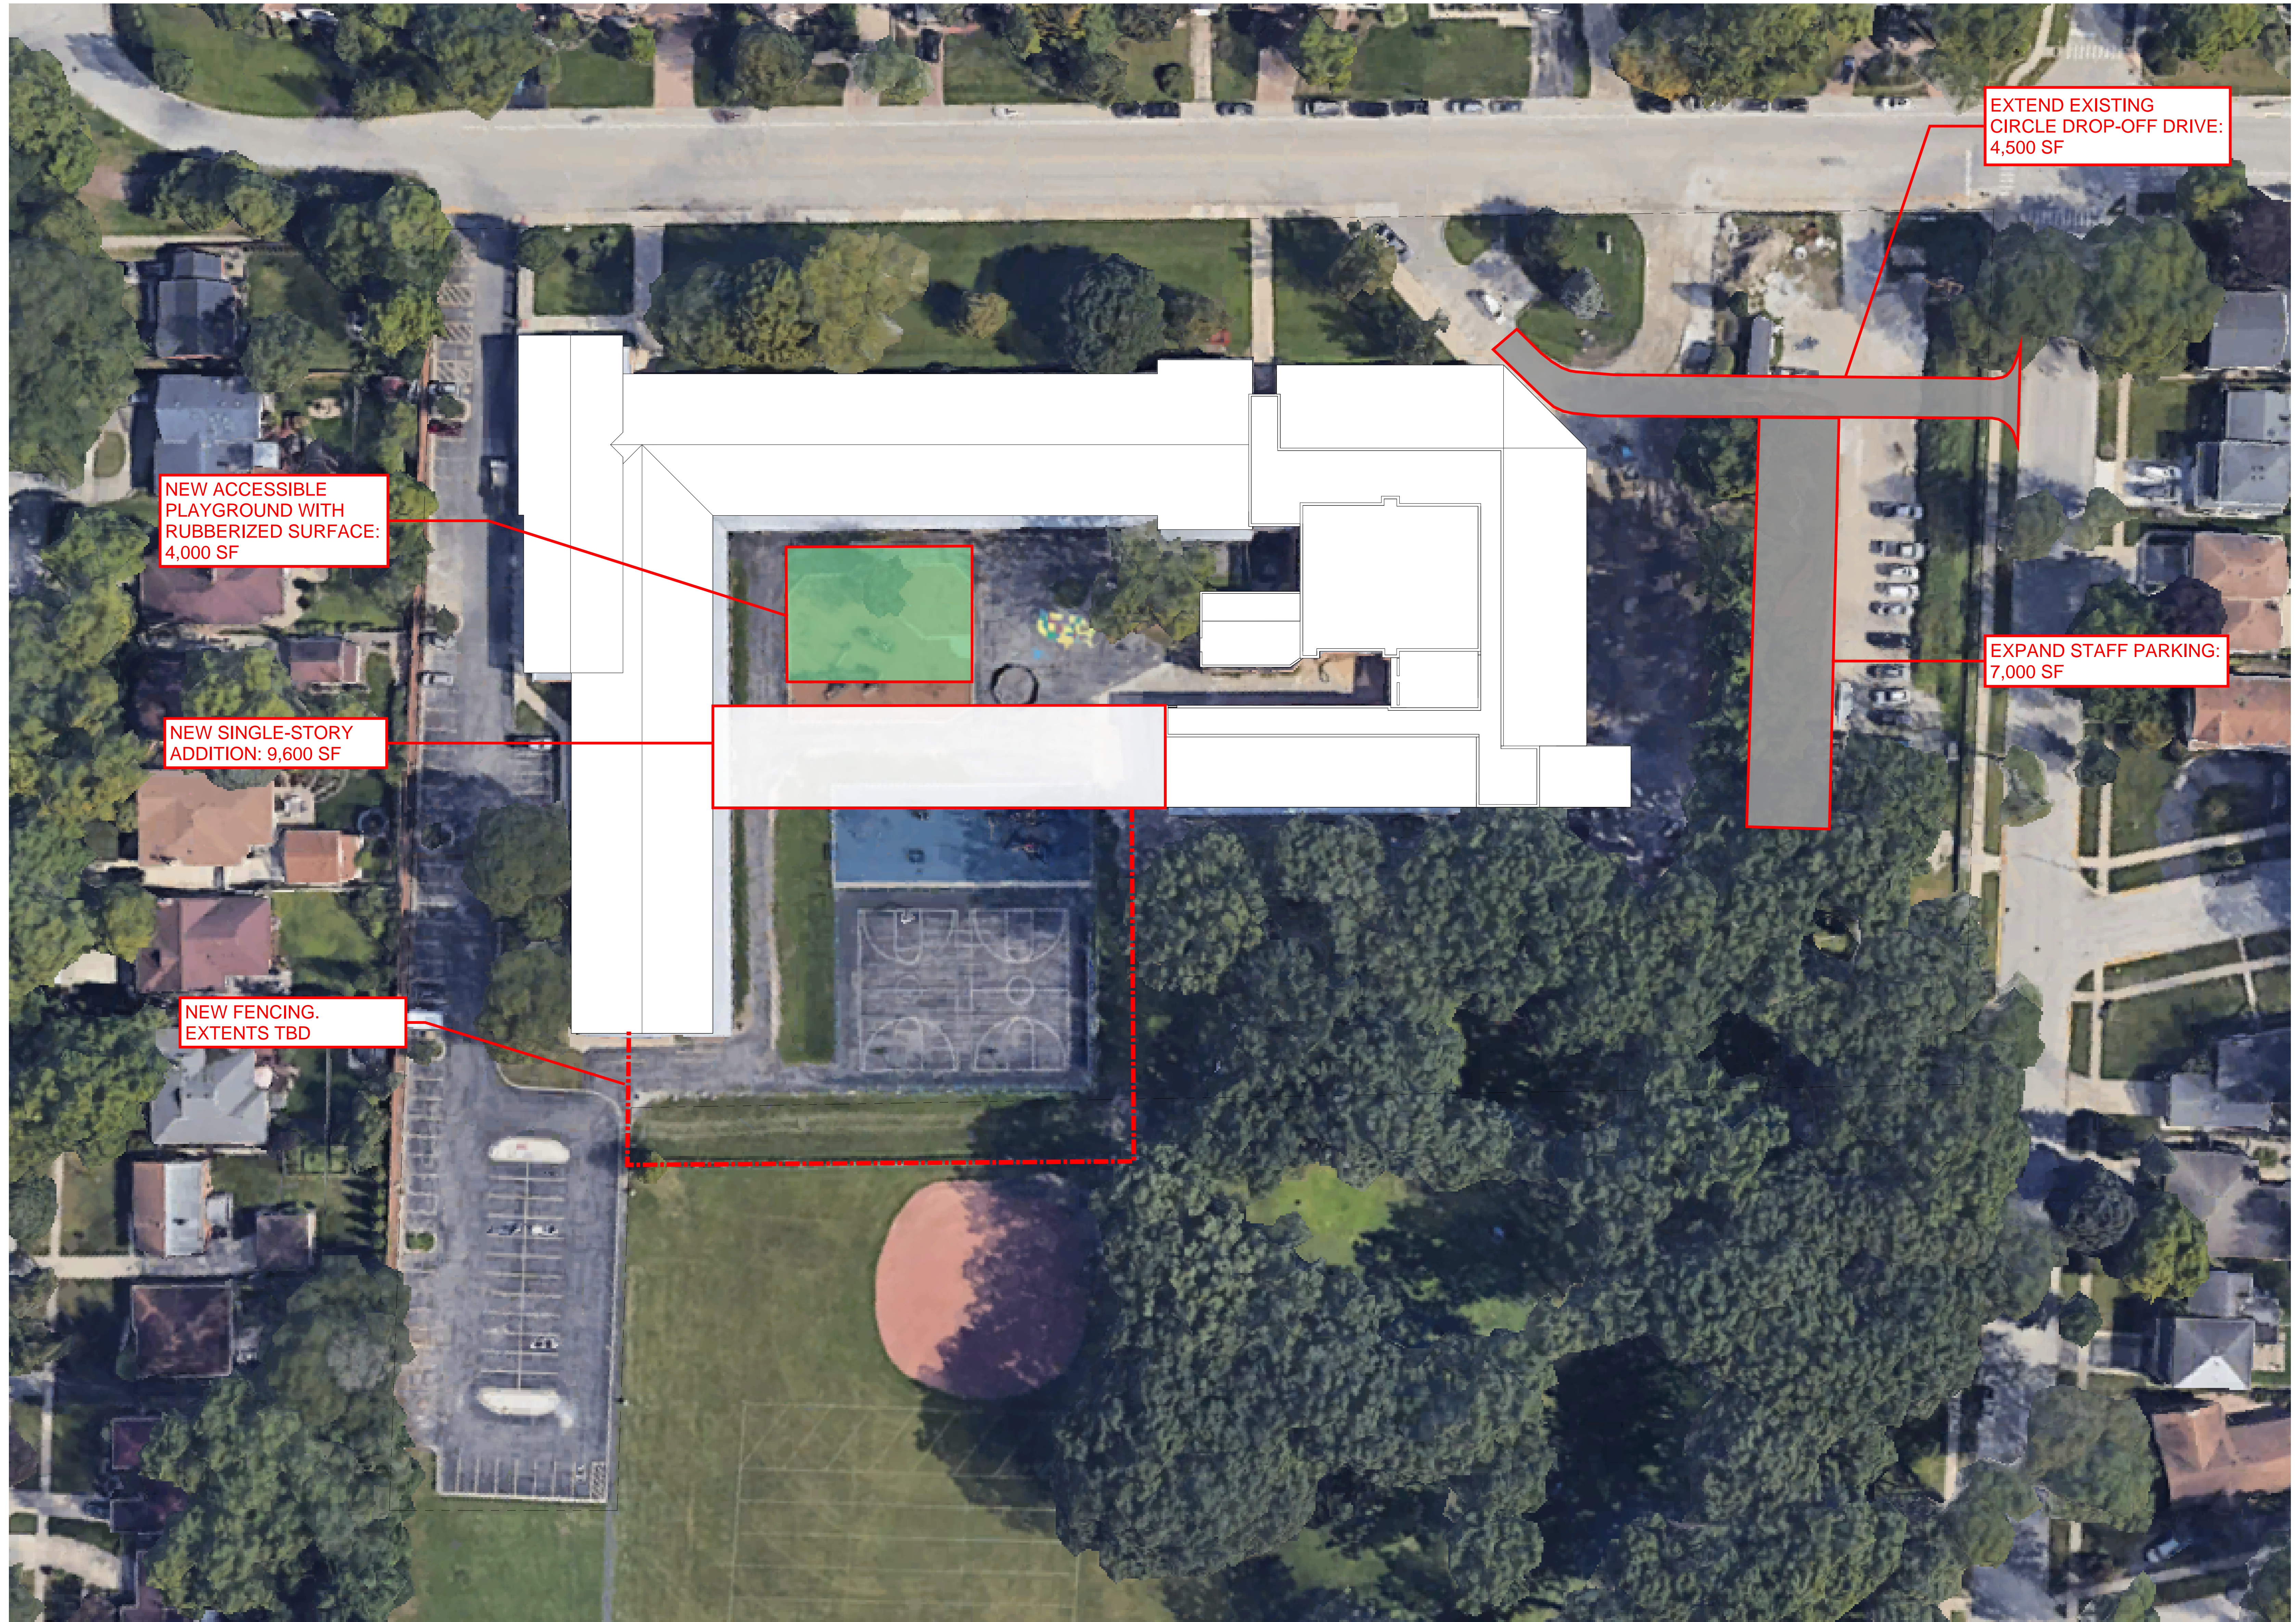

NEW ACCESSIBLE  
PLAYGROUND WITH  
RUBBERIZED SURFACE:  
4,000 SF















NEW SINGLE-STORY  
ADDITION: 9,600 SF

NEW FENCING.  
EXTENTS TBD

EXTEND EXISTING  
CIRCLE DROP-OFF DRIVE:  
4,500 SF

EXPAND STAFF PARKING:  
7,000 SF

  

LEGEND			
	LIBRARY / MEDIA CENTER / COMPUTER LAB		SMALL GROUP
	MUSIC & ART		GENERAL CLASSROOMS
	CTE / APPLIED ARTS		SCIENCE CLASSROOMS
	ADMINISTRATION		SPECIAL ED CLASSROOMS
	STUDENT SERVICES		CIRCULATION
	GYMNASIUM & FITNESS		SERVICE AREAS
	FOOD SERVICE		NEW WORK



**GENERAL UPDATES: ROOSEVELT**  
 NEW CARPETING, CASEWORK, LIGHTING, CEILINGS,  
 AND PAINT IN CLASSROOMS  
 NEW CARPETING IN HALLWAYS  
 HVAC REPLACEMENT



NEW FENCING.  
EXTENTS TBD

NEW ACCESSIBLE  
PLAYGROUND WITH  
RUBBERIZED SURFACE:  
9,800 SF





**LEGEND**

LIBRARY / MEDIA CENTER / COMPUTER LAB	SMALL GROUP
MUSIC & ART	GENERAL CLASSROOMS
CTE / APPLIED ARTS	SCIENCE CLASSROOMS
ADMINISTRATION	SPECIAL ED CLASSROOMS
STUDENT SERVICES	CIRCULATION
GYMNASIUM & FITNESS	SERVICE AREAS
FOOD SERVICE	NEW WORK




**RENOVATION: 2,400 SF**  
 RECONFIGURE EXISTING CLASSROOMS INTO SPECIAL ED SUITE

**GENERAL UPDATES: WASHINGTON**  
 NEW CARPETING, CASEWORK, LIGHTING, CEILINGS, AND PAINT IN CLASSROOMS  
 NEW CARPETING IN HALLWAYS  
 HVAC REPLACEMENT




**WASHINGTON ELEMENTARY**

LEVEL 1 FLOOR PLAN  
 2024-02-22

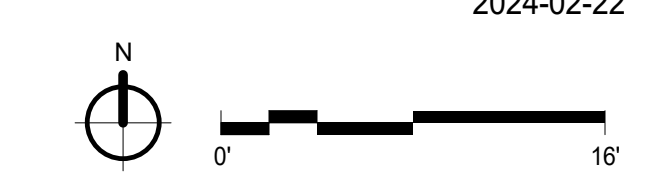



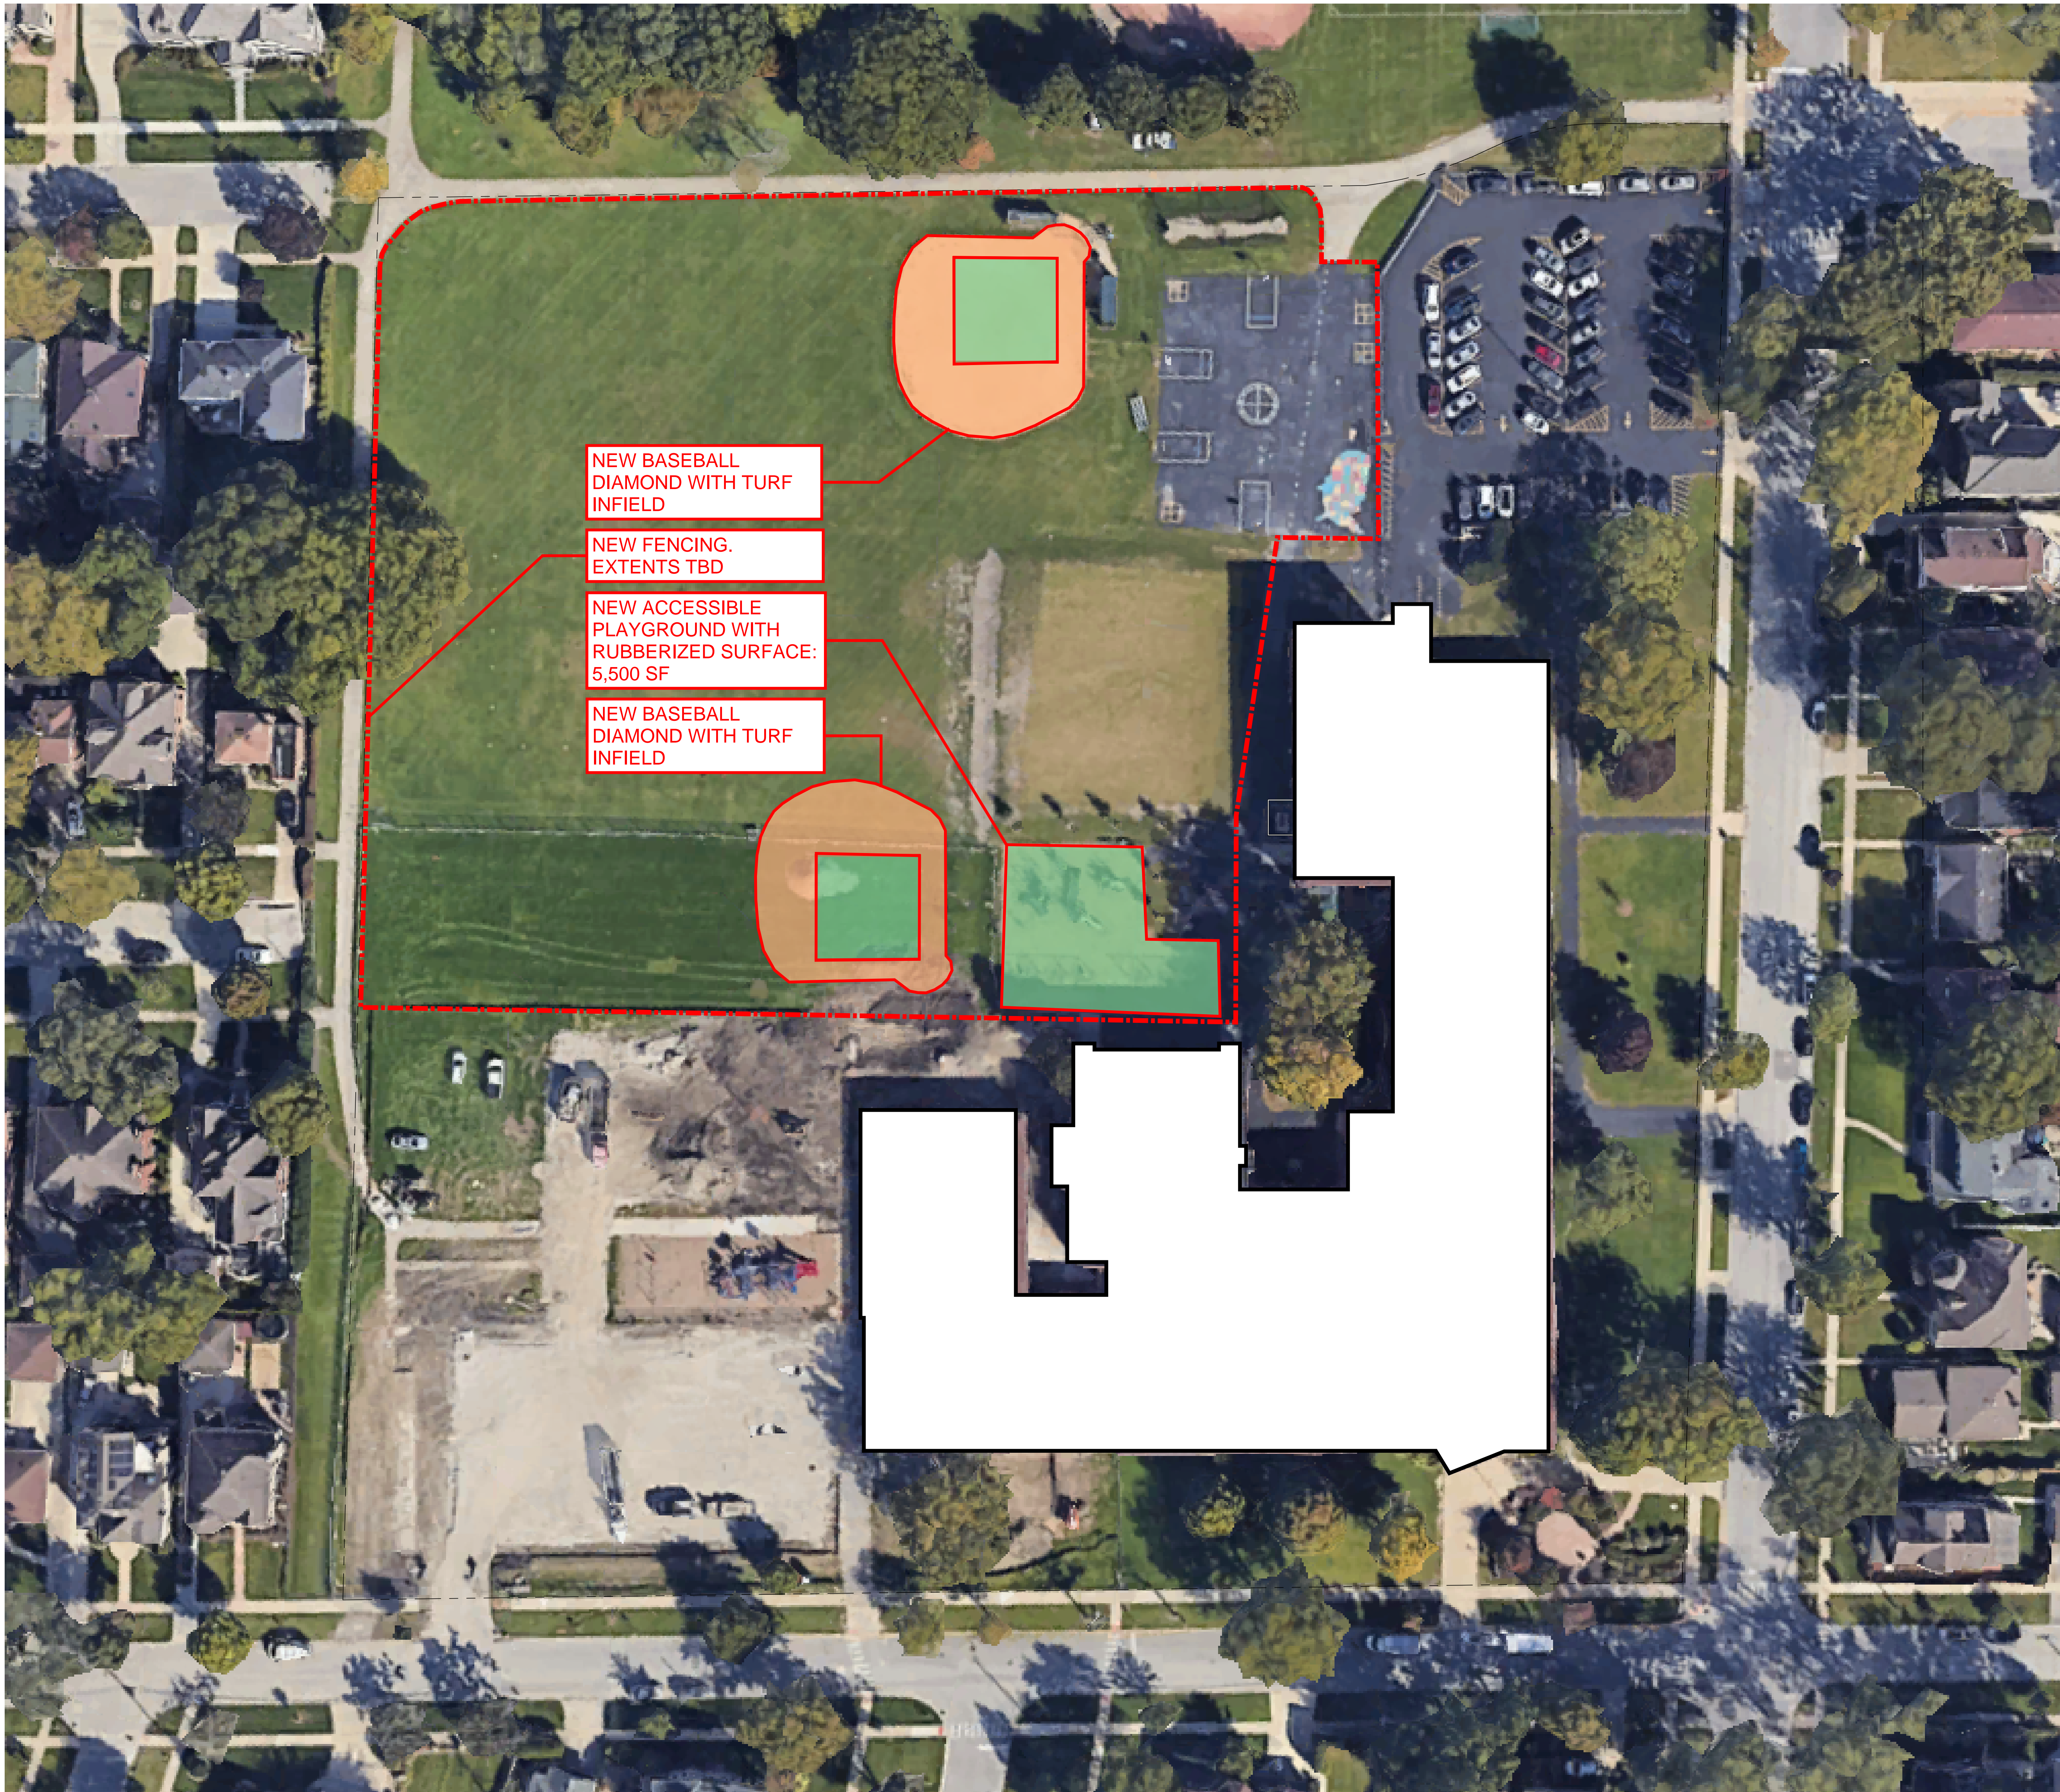

NEW BASEBALL  
DIAMOND WITH TURF  
INFIELD


NEW FENCING.  
EXTENTS TBD

NEW ACCESSIBLE  
PLAYGROUND WITH  
RUBBERIZED SURFACE:  
5,500 SF

NEW BASEBALL  
DIAMOND WITH TURF  
INFIELD



LEGEND	
	LIBRARY / MEDIA CENTER / COMPUTER LAB
	MUSIC & ART
	CTE / APPLIED ARTS
	ADMINISTRATION
	STUDENT SERVICES
	GYMNASIUM & FITNESS
	FOOD SERVICE
	SMALL GROUP
	GENERAL CLASSROOMS
	SCIENCE CLASSROOMS
	SPECIAL ED CLASSROOMS
	CIRCULATION
	SERVICE AREAS
	NEW WORK

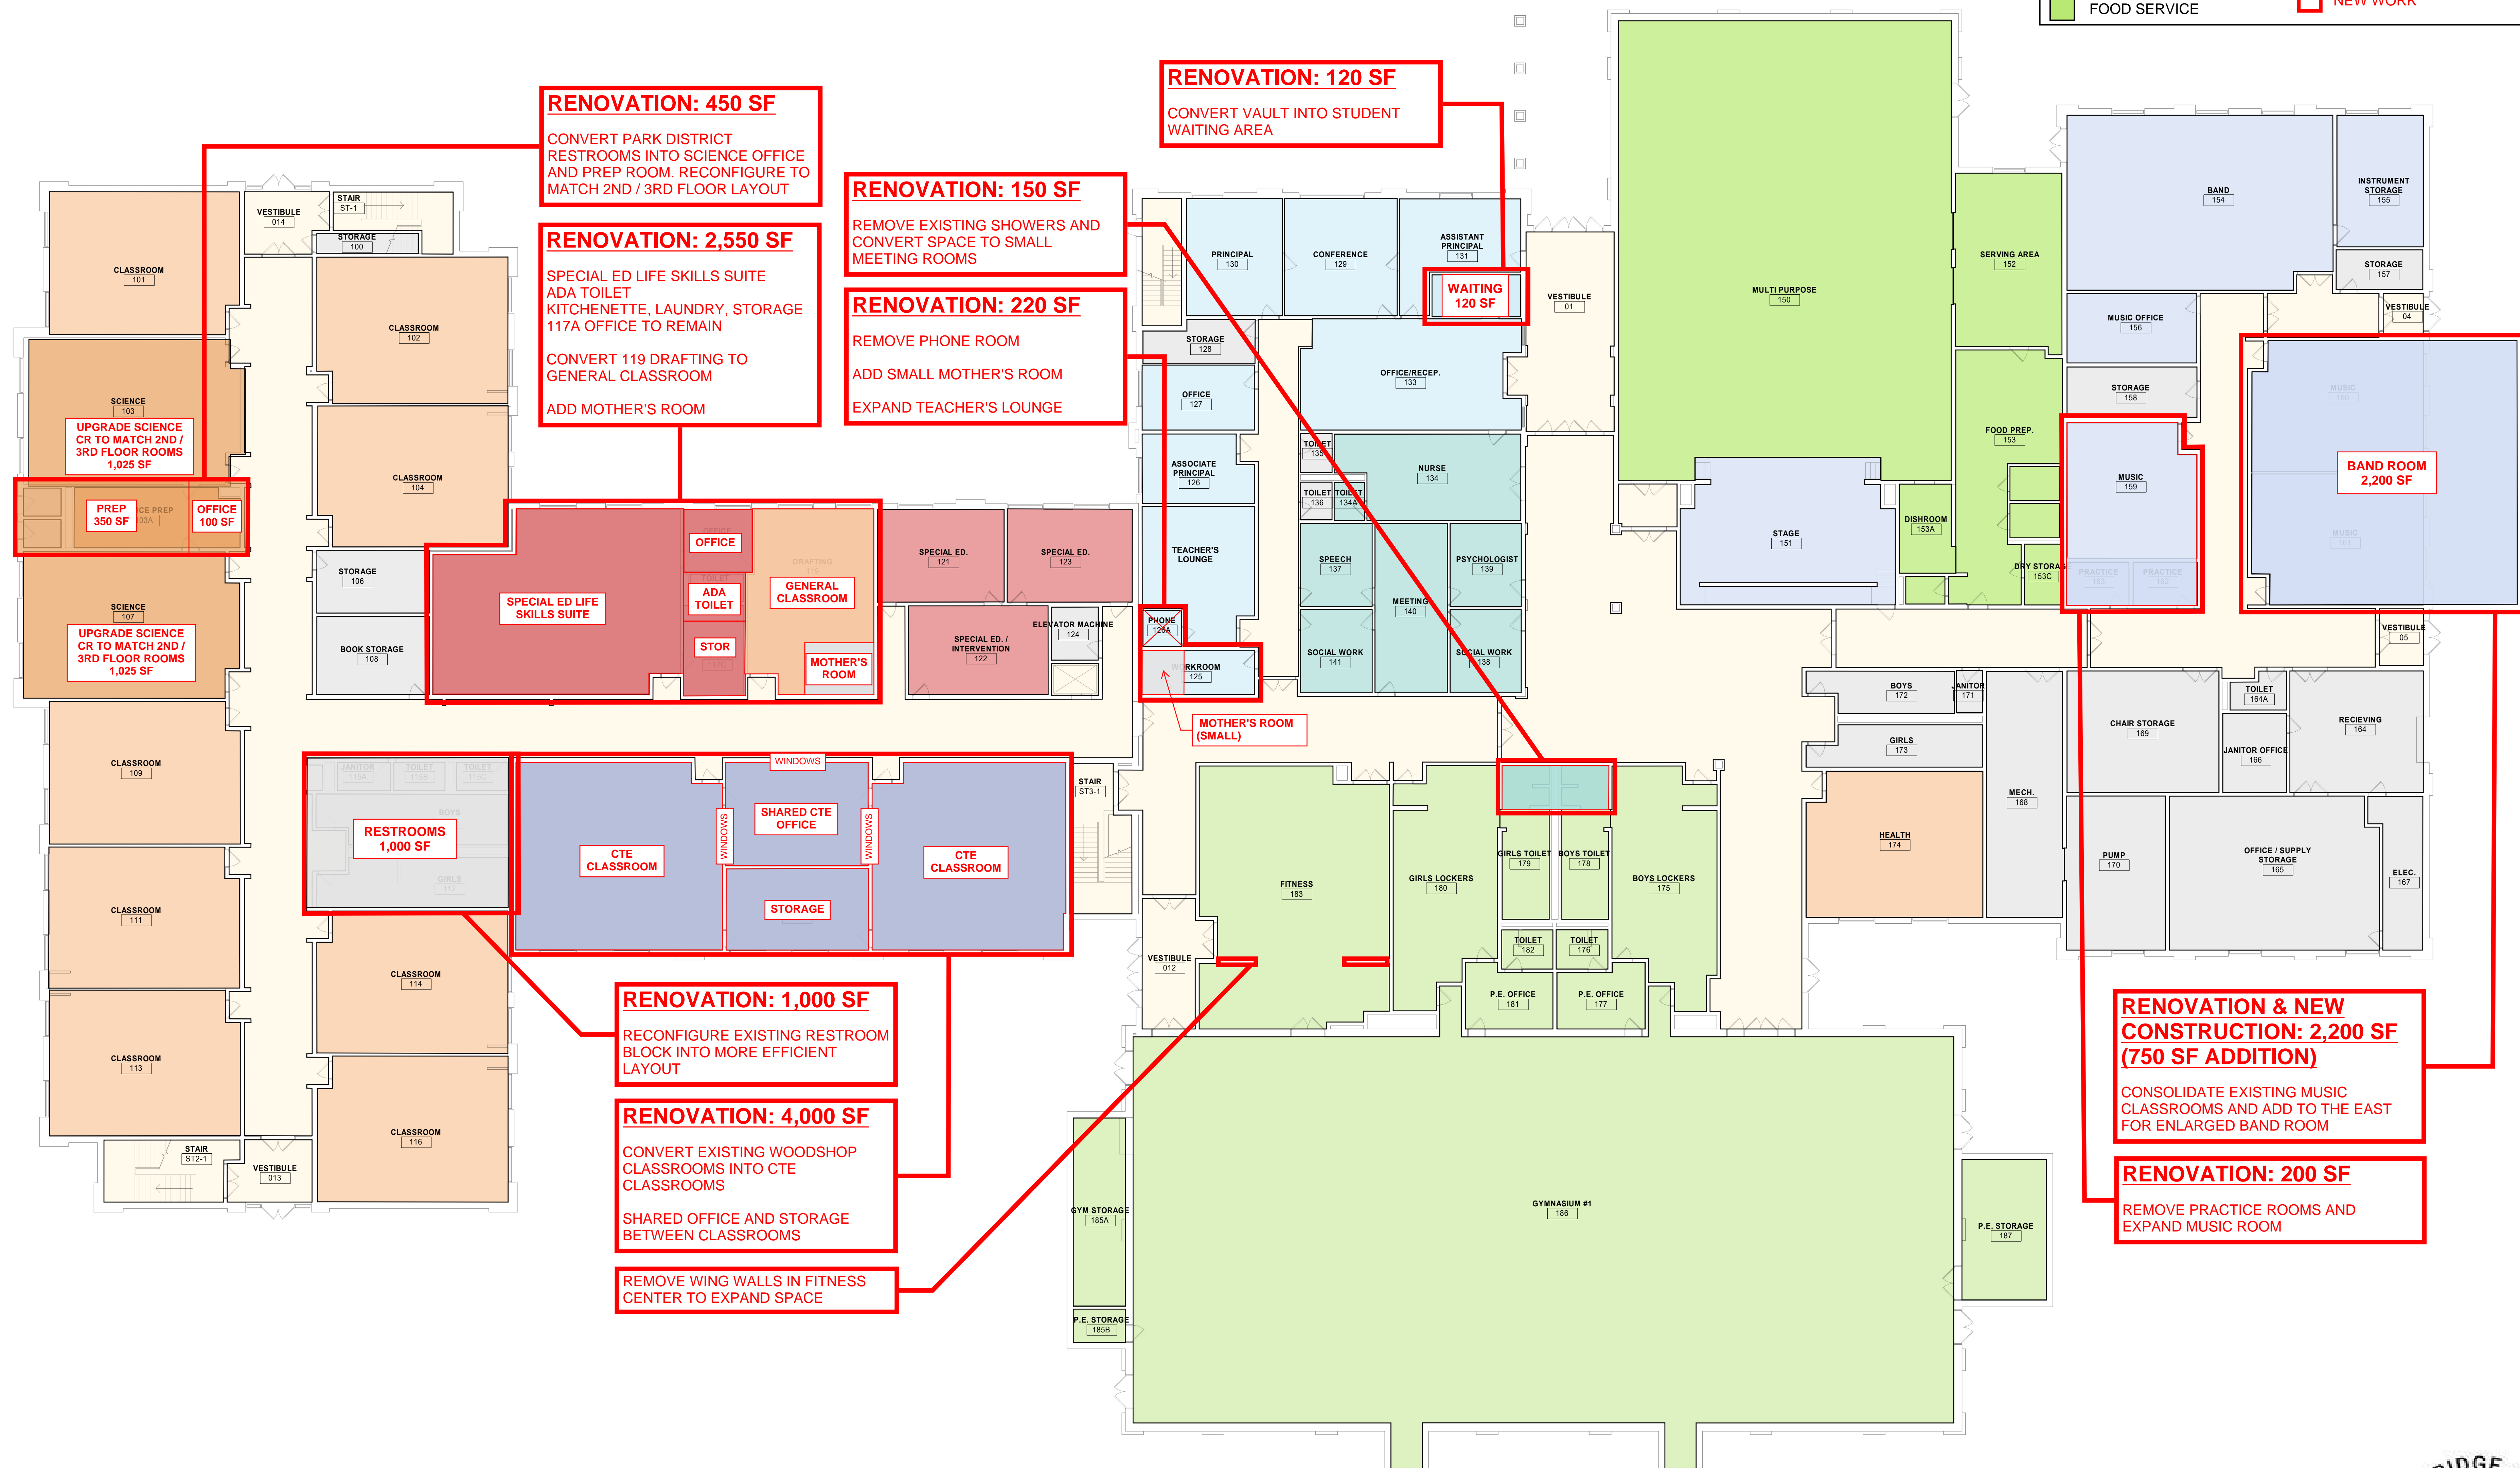

**RENOVATION: 450 SF**  
 CONVERT PARK DISTRICT RESTROOMS INTO SCIENCE OFFICE AND PREP ROOM. RECONFIGURE TO MATCH 2ND / 3RD FLOOR LAYOUT

**RENOVATION: 2,550 SF**  
 SPECIAL ED LIFE SKILLS SUITE  
 ADA TOILET  
 KITCHENETTE, LAUNDRY, STORAGE  
 117A OFFICE TO REMAIN  
 CONVERT 119 DRAFTING TO GENERAL CLASSROOM  
 ADD MOTHER'S ROOM

**RENOVATION: 150 SF**  
 REMOVE EXISTING SHOWERS AND CONVERT SPACE TO SMALL MEETING ROOMS

**RENOVATION: 220 SF**  
 REMOVE PHONE ROOM  
 ADD SMALL MOTHER'S ROOM  
 EXPAND TEACHER'S LOUNGE

**RENOVATION: 120 SF**  
 CONVERT VAULT INTO STUDENT WAITING AREA

**WAITING 120 SF**

**UPGRADE SCIENCE CR TO MATCH 2ND / 3RD FLOOR ROOMS 1,025 SF**

**PREP 350 SF**

**OFFICE 100 SF**

**UPGRADE SCIENCE CR TO MATCH 2ND / 3RD FLOOR ROOMS 1,025 SF**

**RESTROOMS 1,000 SF**

**CTE CLASSROOM**

**SHARED CTE OFFICE**

**CTE CLASSROOM**

**STORAGE**

**RENOVATION: 1,000 SF**  
 RECONFIGURE EXISTING RESTROOM BLOCK INTO MORE EFFICIENT LAYOUT

**RENOVATION: 4,000 SF**  
 CONVERT EXISTING WOODSHOP CLASSROOMS INTO CTE CLASSROOMS  
 SHARED OFFICE AND STORAGE BETWEEN CLASSROOMS

REMOVE WING WALLS IN FITNESS CENTER TO EXPAND SPACE


**RENOVATION & NEW CONSTRUCTION: 2,200 SF (750 SF ADDITION)**  
 CONSOLIDATE EXISTING MUSIC CLASSROOMS AND ADD TO THE EAST FOR ENLARGED BAND ROOM

**RENOVATION: 200 SF**  
 REMOVE PRACTICE ROOMS AND EXPAND MUSIC ROOM

**BAND ROOM 2,200 SF**





 
 
 

 
 
 
 
 
 

 
**EMERSON MIDDLE SCHOOL**

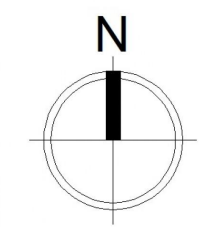


**LEVEL 1 FLOOR PLAN**  
 02/22/2024



 

LEGEND			
	LIBRARY / MEDIA CENTER / COMPUTER LAB		SMALL GROUP
	MUSIC & ART		GENERAL CLASSROOMS
	CTE / APPLIED ARTS		SCIENCE CLASSROOMS
	ADMINISTRATION		SPECIAL ED CLASSROOMS
	STUDENT SERVICES		CIRCULATION
	GYMNASIUM & FITNESS		SERVICE AREAS
	FOOD SERVICE		NEW WORK

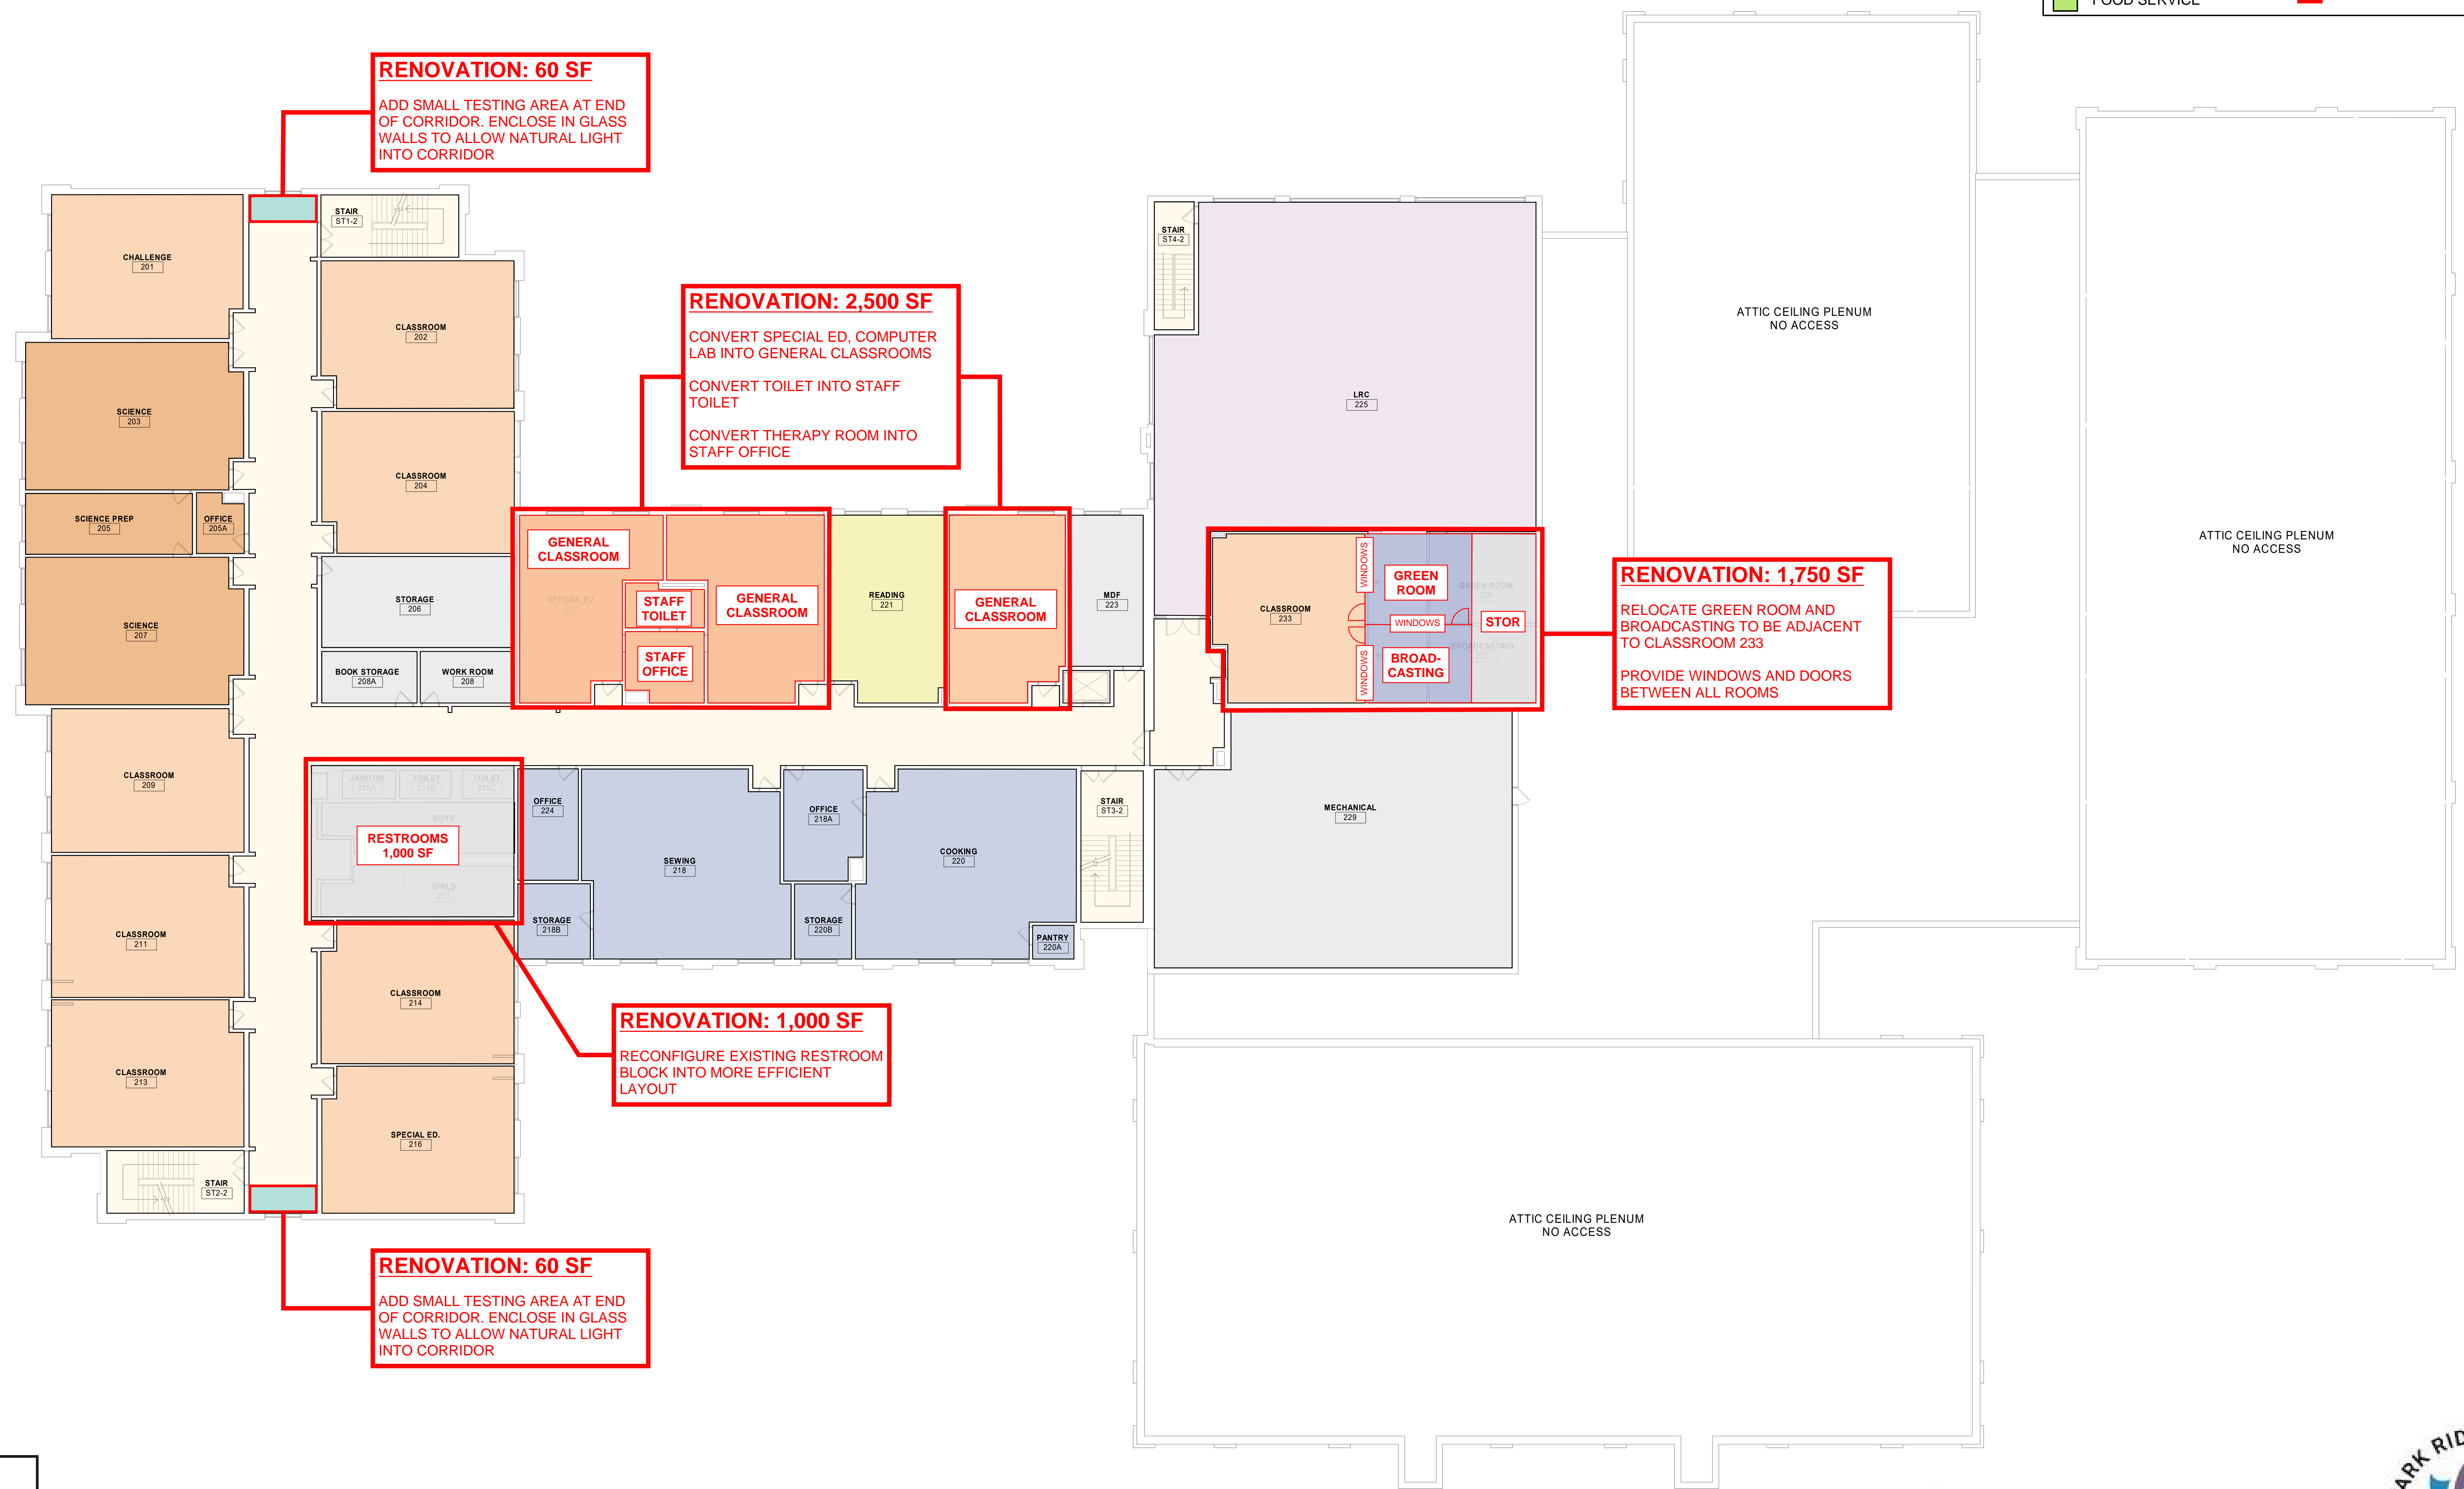

**RENOVATION: 60 SF**  
 ADD SMALL TESTING AREA AT END OF CORRIDOR. ENCLOSE IN GLASS WALLS TO ALLOW NATURAL LIGHT INTO CORRIDOR

**RENOVATION: 2,500 SF**  
 CONVERT SPECIAL ED, COMPUTER LAB INTO GENERAL CLASSROOMS  
 CONVERT TOILET INTO STAFF TOILET  
 CONVERT THERAPY ROOM INTO STAFF OFFICE

**RENOVATION: 1,750 SF**  
 RELOCATE GREEN ROOM AND BROADCASTING TO BE ADJACENT TO CLASSROOM 233  
 PROVIDE WINDOWS AND DOORS BETWEEN ALL ROOMS


**RESTROOMS 1,000 SF**

**RENOVATION: 1,000 SF**  
 RECONFIGURE EXISTING RESTROOM BLOCK INTO MORE EFFICIENT LAYOUT

**RENOVATION: 60 SF**  
 ADD SMALL TESTING AREA AT END OF CORRIDOR. ENCLOSE IN GLASS WALLS TO ALLOW NATURAL LIGHT INTO CORRIDOR





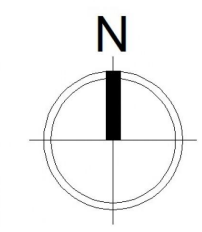











**EMERSON MIDDLE SCHOOL**



**LEVEL 2 FLOOR PLAN**  
 02/22/2024






LEGEND			
	LIBRARY / MEDIA CENTER / COMPUTER LAB		SMALL GROUP
	MUSIC & ART		GENERAL CLASSROOMS
	CTE / APPLIED ARTS		SCIENCE CLASSROOMS
	ADMINISTRATION		SPECIAL ED CLASSROOMS
	STUDENT SERVICES		CIRCULATION
	GYMNASIUM & FITNESS		SERVICE AREAS
	FOOD SERVICE		NEW WORK



# EMERSON MIDDLE SCHOOL

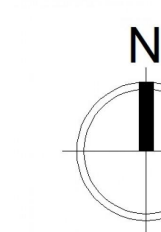





 







 
 

 


 
LEVEL 3 FLOOR PLAN  
02/22/2024






**LEGEND**

 LIBRARY / MEDIA CENTER / COMPUTER LAB	 SCIENCE CLASSROOMS
 MUSIC & ART	 SPECIAL ED CLASSROOMS
 CTE / APPLIED ARTS	 CIRCULATION
 ADMINISTRATION	 SERVICE AREAS
 STUDENT SERVICES	 NEW SPECIAL ED CLASSROOMS
 GYMNASIUM & FITNESS	 NEW ADMINISTRATION
 FOOD SERVICE	 NEW STUDENT SERVICES
 SMALL GROUP	 NEW GYMNASIUM & FITNESS
 GENERAL CLASSROOMS	 NEW GENERAL CLASSROOMS
	 NEW SERVICE AREAS



1 LEVEL 1 - EXISTING  
SCALE: 1/16" = 1'-0"

 

**EMERSON MIDDLE SCHOOL**

LEVEL 1 FLOOR PLAN

02/22/2024

1/16" = 1'-0"










 



 







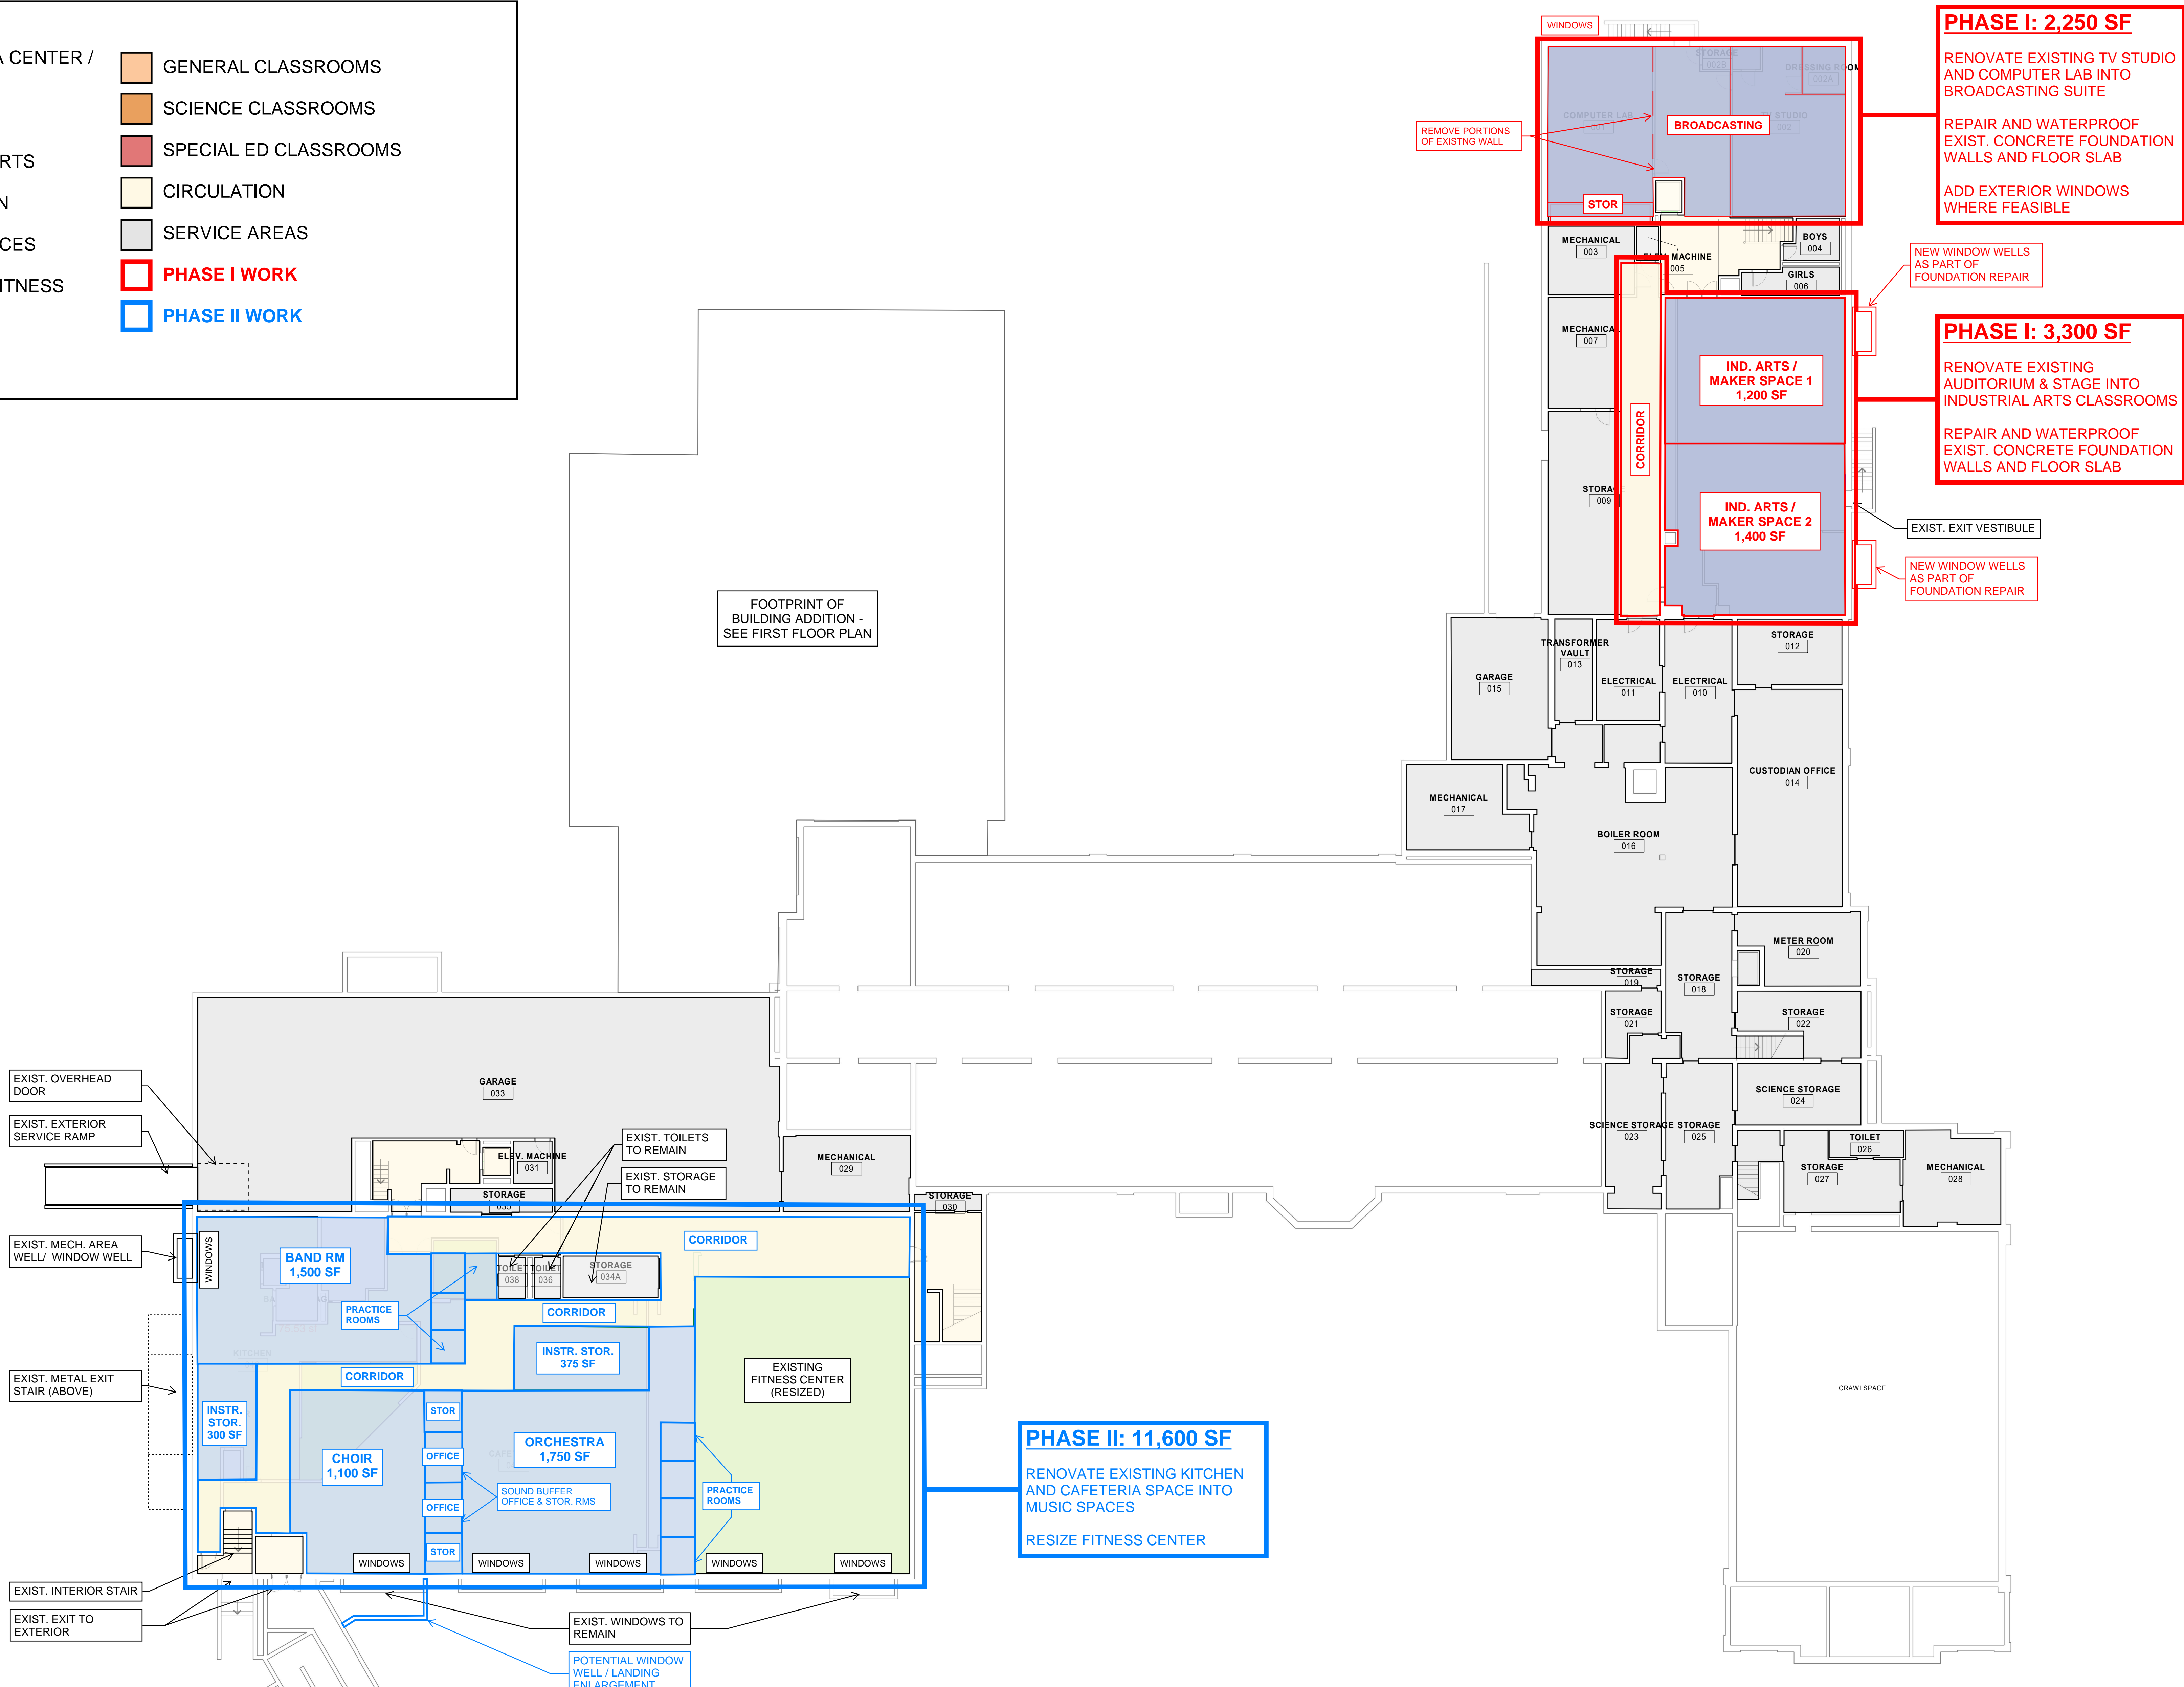
**TURF AREA: 310,000 SF**  
FULL TURF FIELD

**NEW FENCING AROUND  
TURF FIELD: 2,200 LF**



**LEGEND**

   LIBRARY / MEDIA CENTER / COMPUTER LAB	 GENERAL CLASSROOMS
 MUSIC & ART	 SCIENCE CLASSROOMS
 CTE / APPLIED ARTS	 SPECIAL ED CLASSROOMS
 ADMINISTRATION	 CIRCULATION
 STUDENT SERVICES	 SERVICE AREAS
 GYMNASIUM & FITNESS	 PHASE I WORK
 FOOD SERVICE	 PHASE II WORK
 SMALL GROUP	




**PHASE I: 2,250 SF**  
 RENOVATE EXISTING TV STUDIO AND COMPUTER LAB INTO BROADCASTING SUITE  
 REPAIR AND WATERPROOF EXIST. CONCRETE FOUNDATION WALLS AND FLOOR SLAB  
 ADD EXTERIOR WINDOWS WHERE FEASIBLE

**PHASE I: 3,300 SF**  
 RENOVATE EXISTING AUDITORIUM & STAGE INTO INDUSTRIAL ARTS CLASSROOMS  
 REPAIR AND WATERPROOF EXIST. CONCRETE FOUNDATION WALLS AND FLOOR SLAB

**PHASE II: 11,600 SF**  
 RENOVATE EXISTING KITCHEN AND CAFETERIA SPACE INTO MUSIC SPACES  
 RESIZE FITNESS CENTER



**LINCOLN MIDDLE SCHOOL**

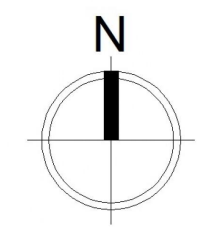


 



 









LOWER LEVEL FLOOR PLAN


02/22/2024






**LEGEND**

 LIBRARY / MEDIA CENTER / COMPUTER LAB	 GENERAL CLASSROOMS
 MUSIC & ART	 SCIENCE CLASSROOMS
 CTE / APPLIED ARTS	 SPECIAL ED CLASSROOMS
 ADMINISTRATION	 CIRCULATION
 STUDENT SERVICES	 SERVICE AREAS
 GYMNASIUM & FITNESS	 PHASE I WORK
 FOOD SERVICE	 PHASE II WORK
 SMALL GROUP	

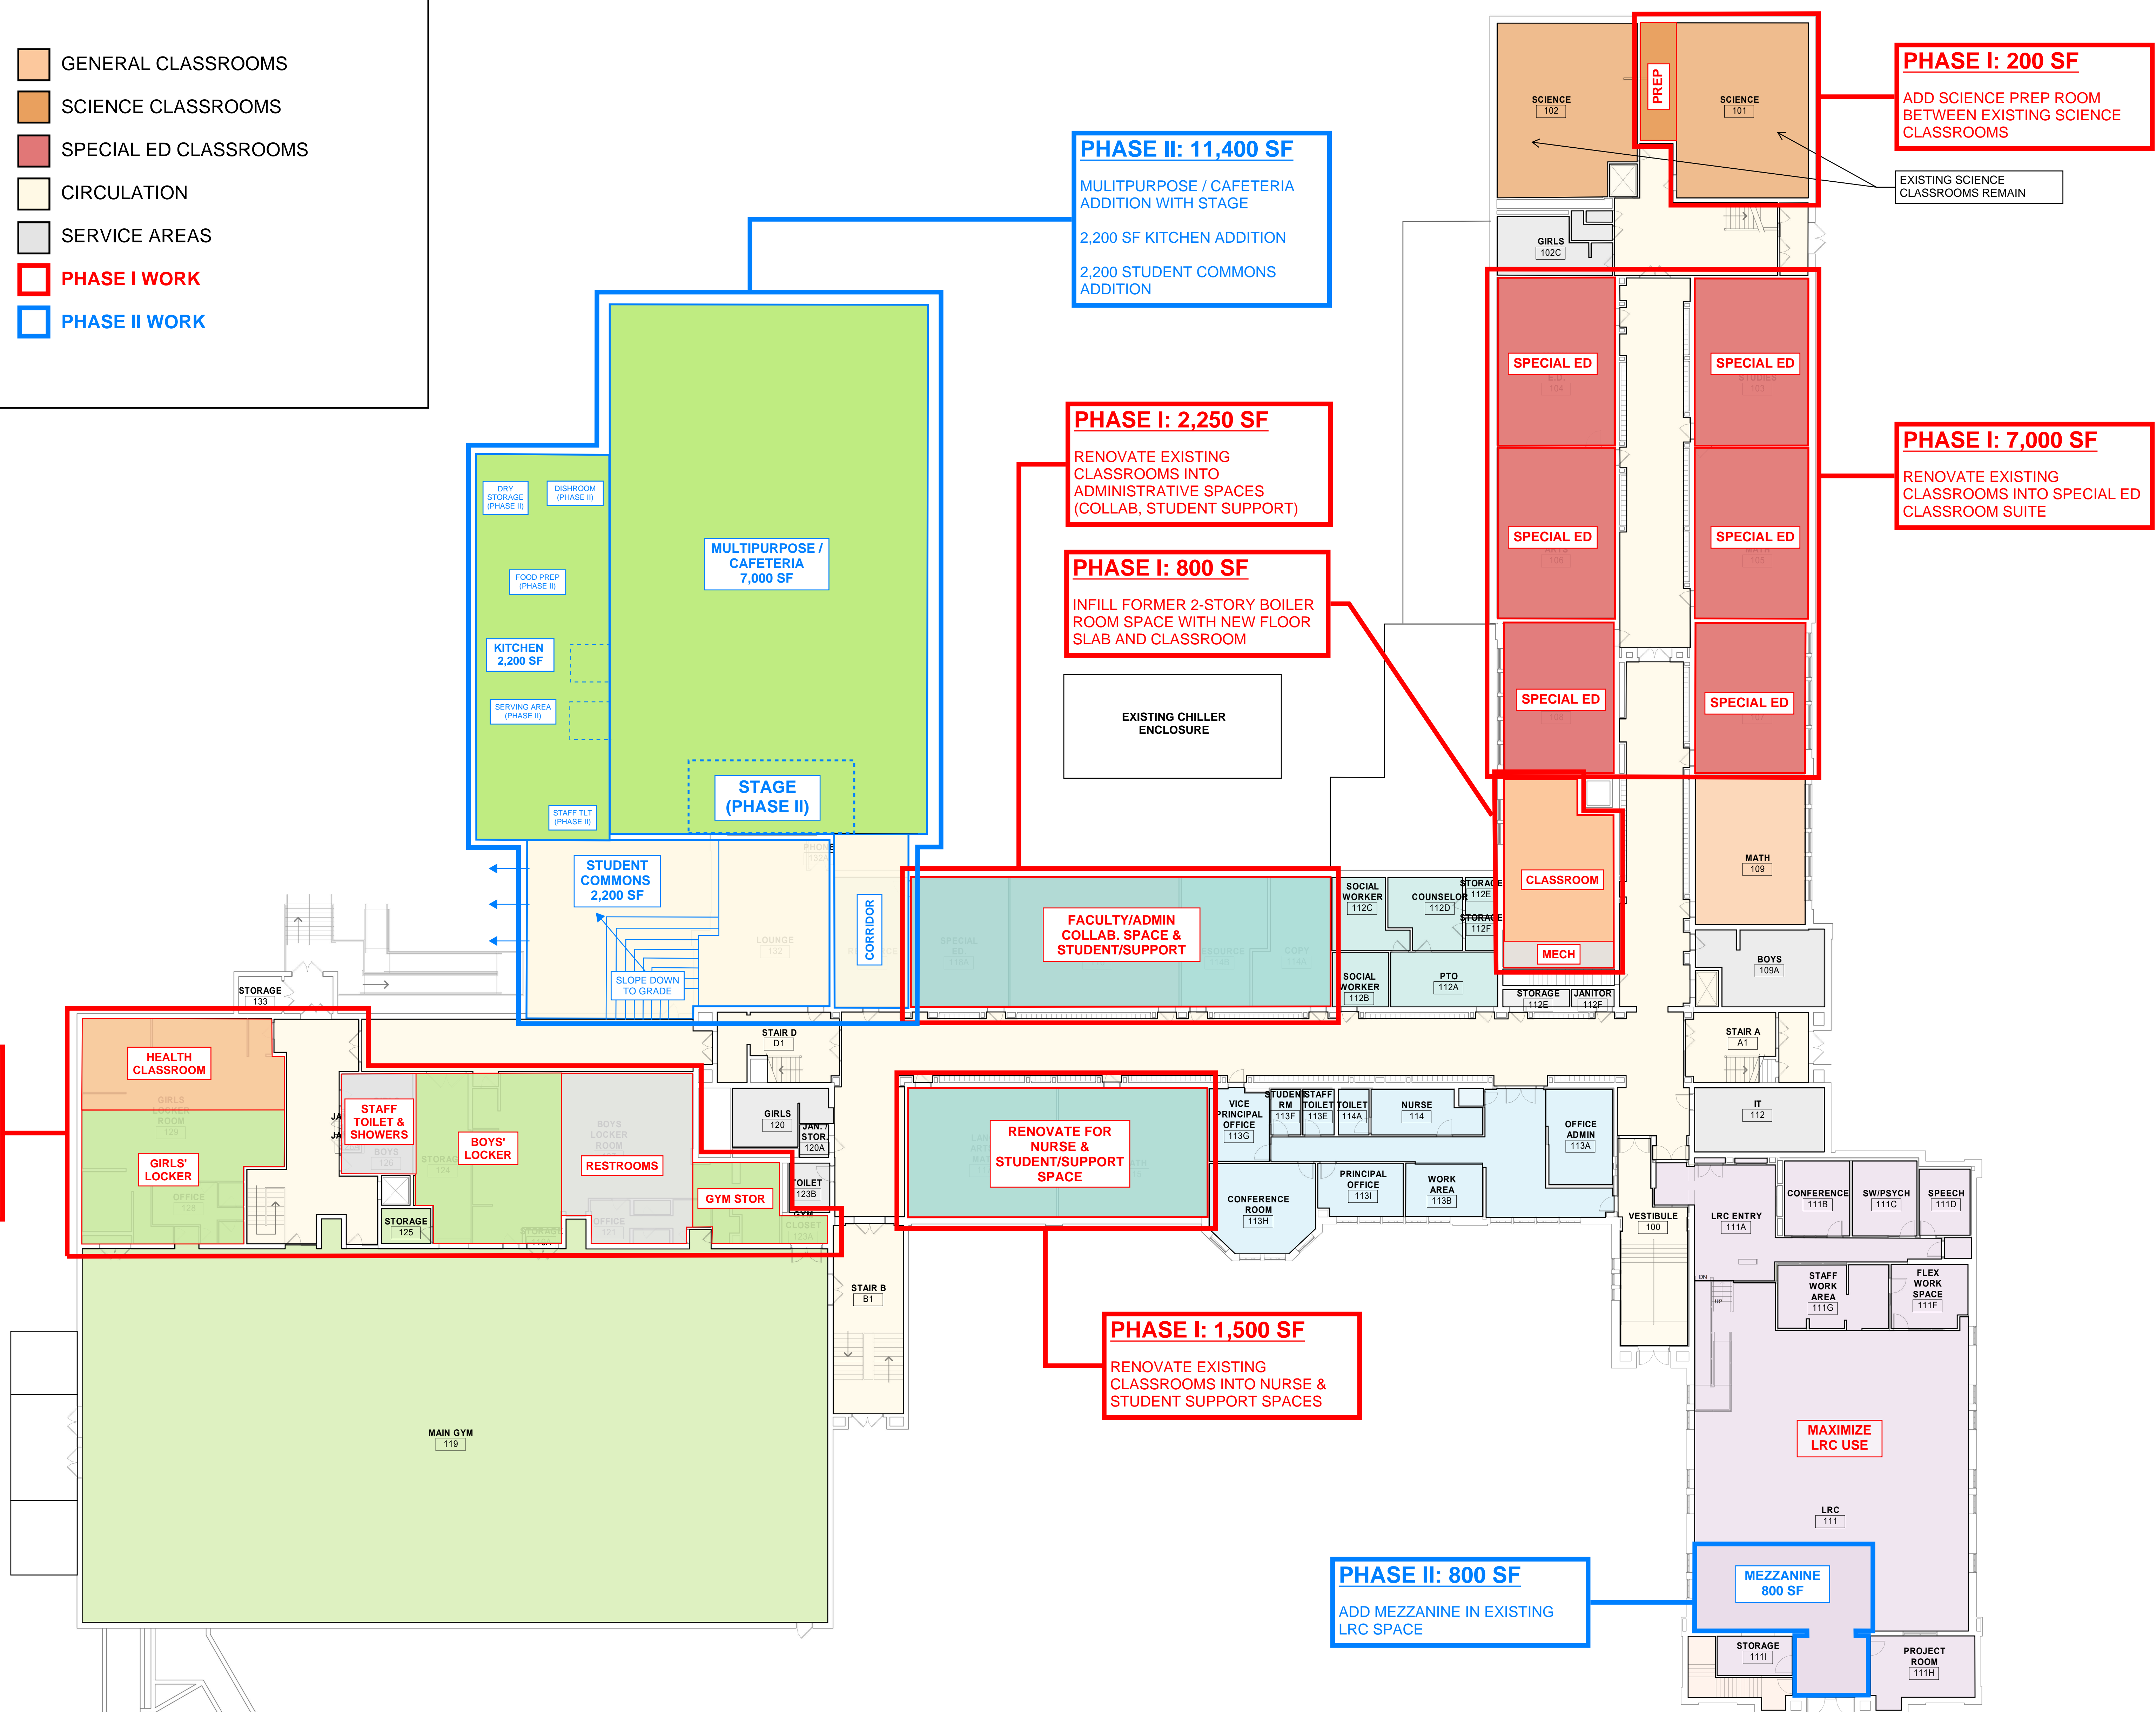

**LINCOLN MIDDLE SCHOOL**

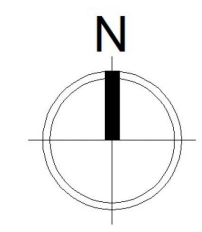
 







 







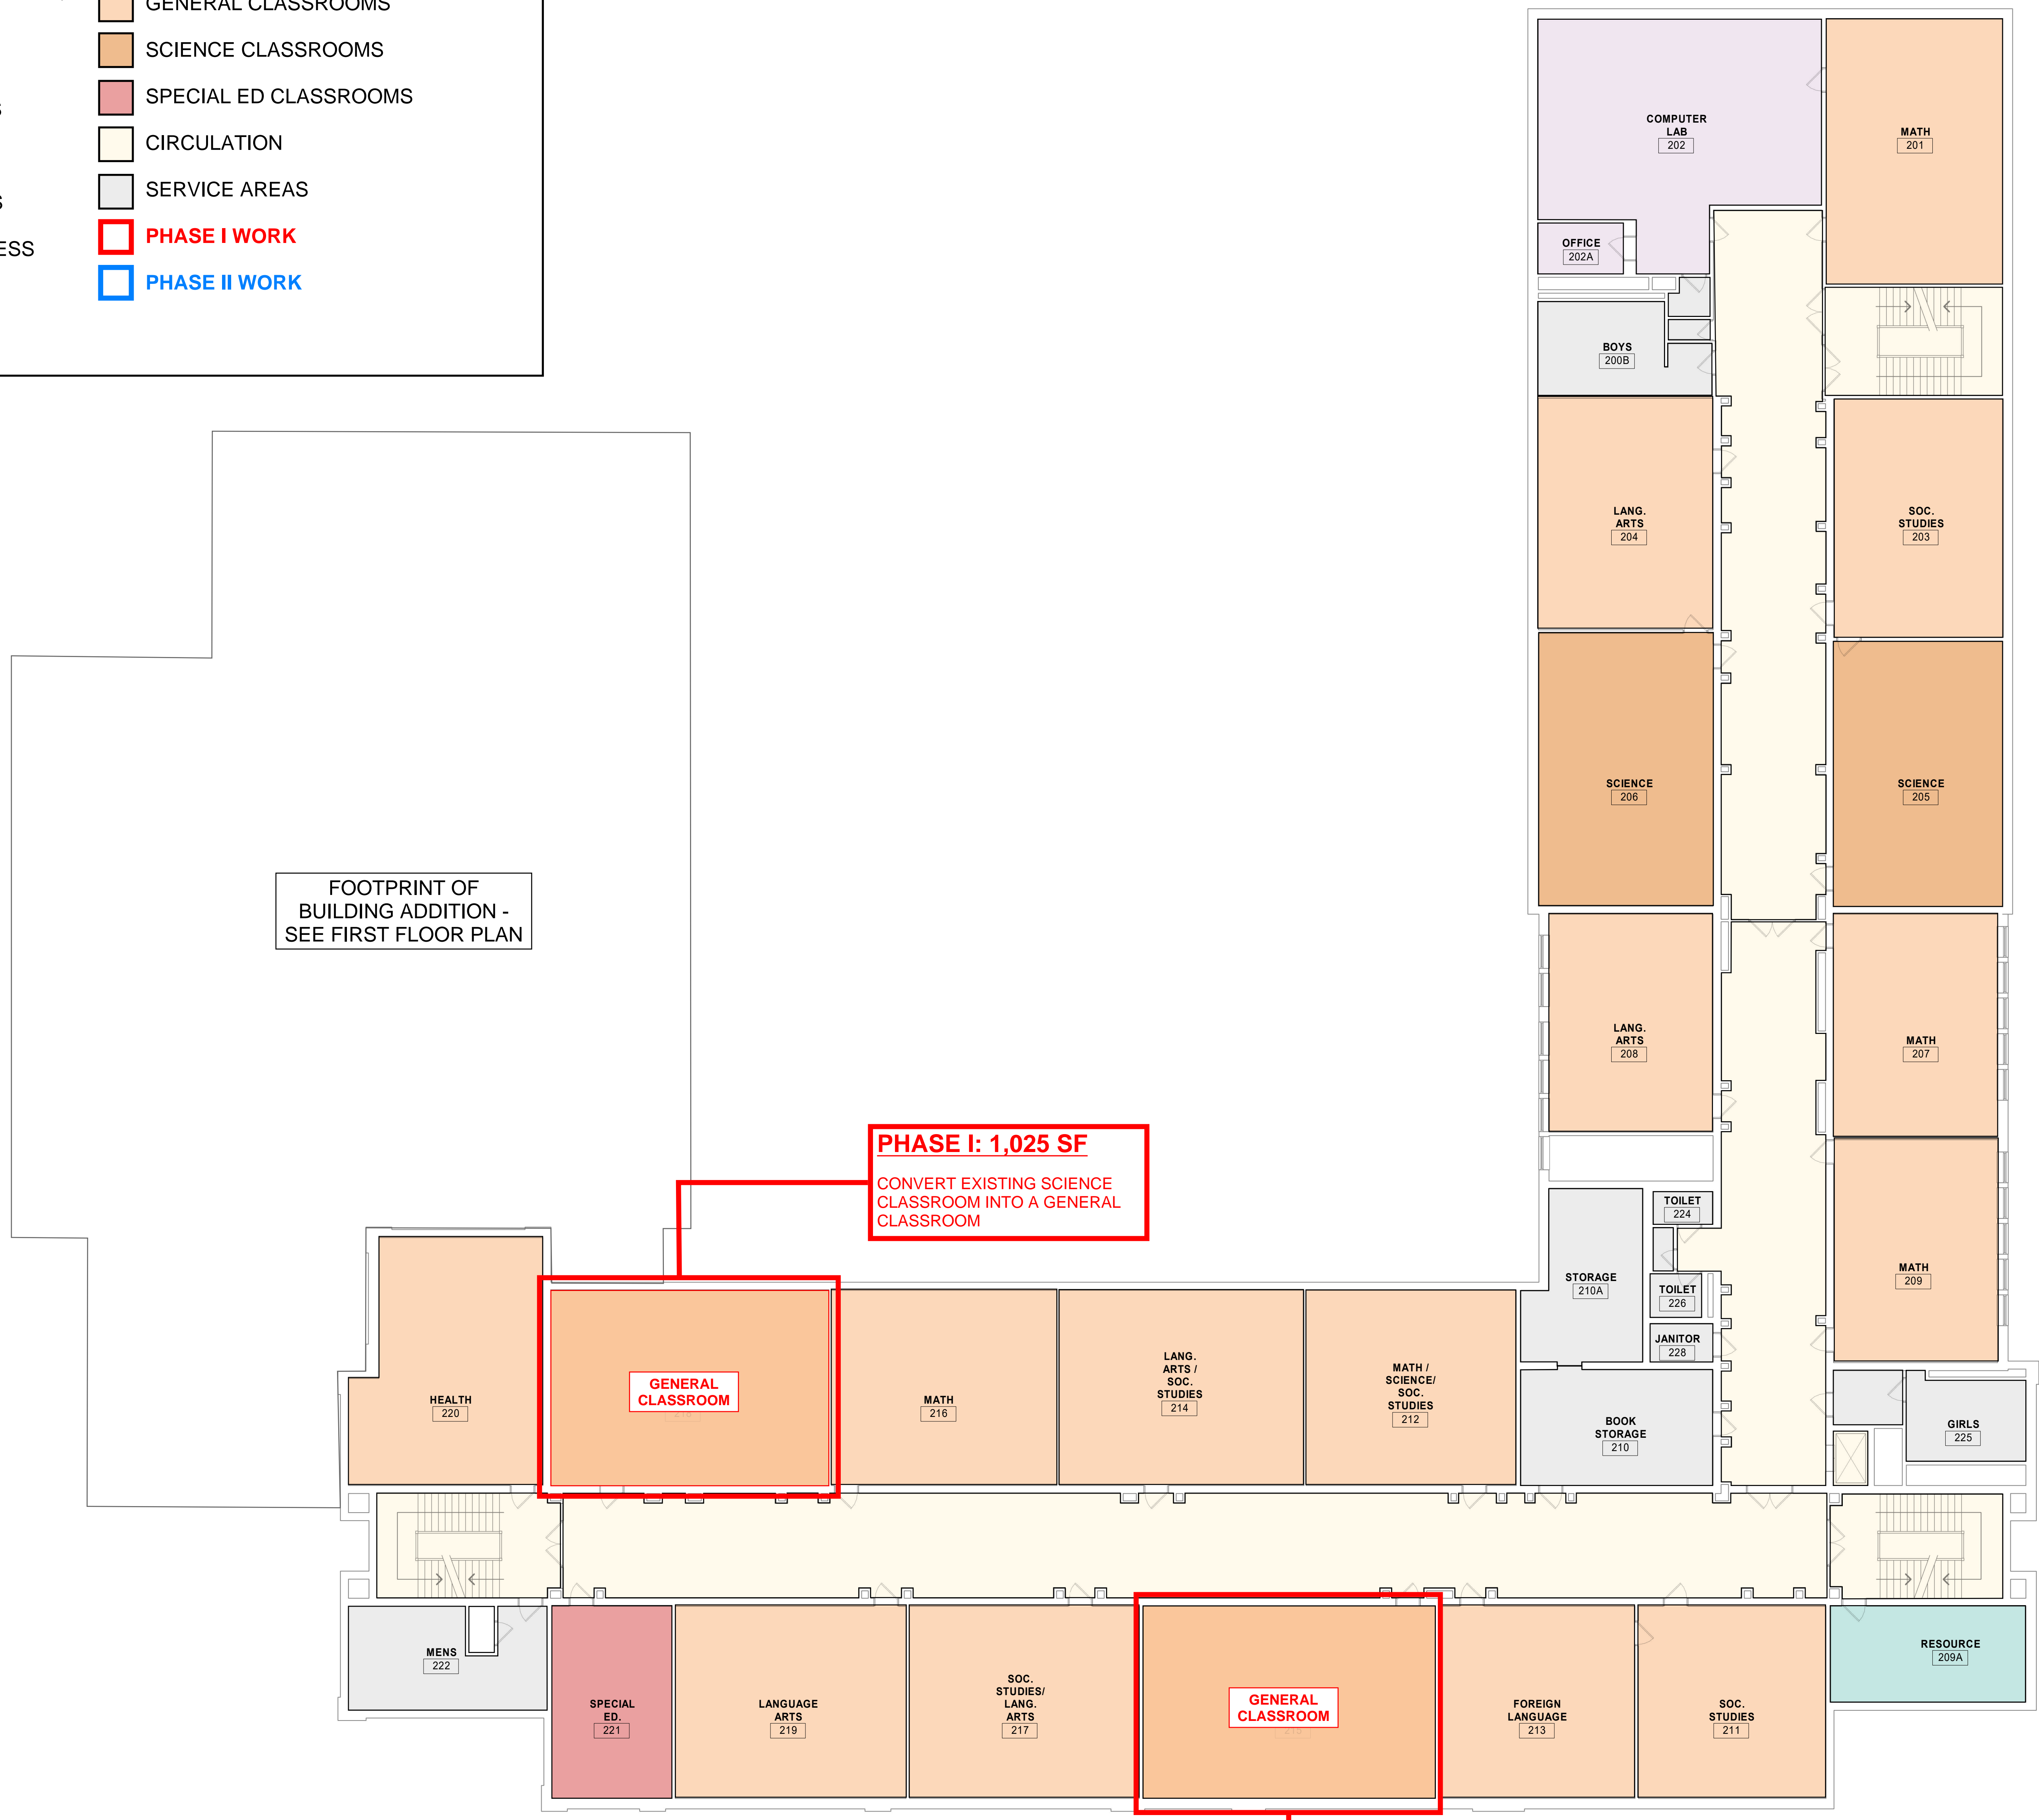
**LEVEL 1 FLOOR PLAN**  
 02/22/2024

  




**LEGEND**

 LIBRARY / MEDIA CENTER / COMPUTER LAB	 GENERAL CLASSROOMS
 MUSIC & ART	 SCIENCE CLASSROOMS
 CTE / APPLIED ARTS	 SPECIAL ED CLASSROOMS
 ADMINISTRATION	 CIRCULATION
 STUDENT SERVICES	 SERVICE AREAS
 GYMNASIUM & FITNESS	 PHASE I WORK
 FOOD SERVICE	 PHASE II WORK
 SMALL GROUP	



**LINCOLN MIDDLE SCHOOL**

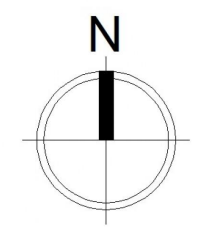
 





 









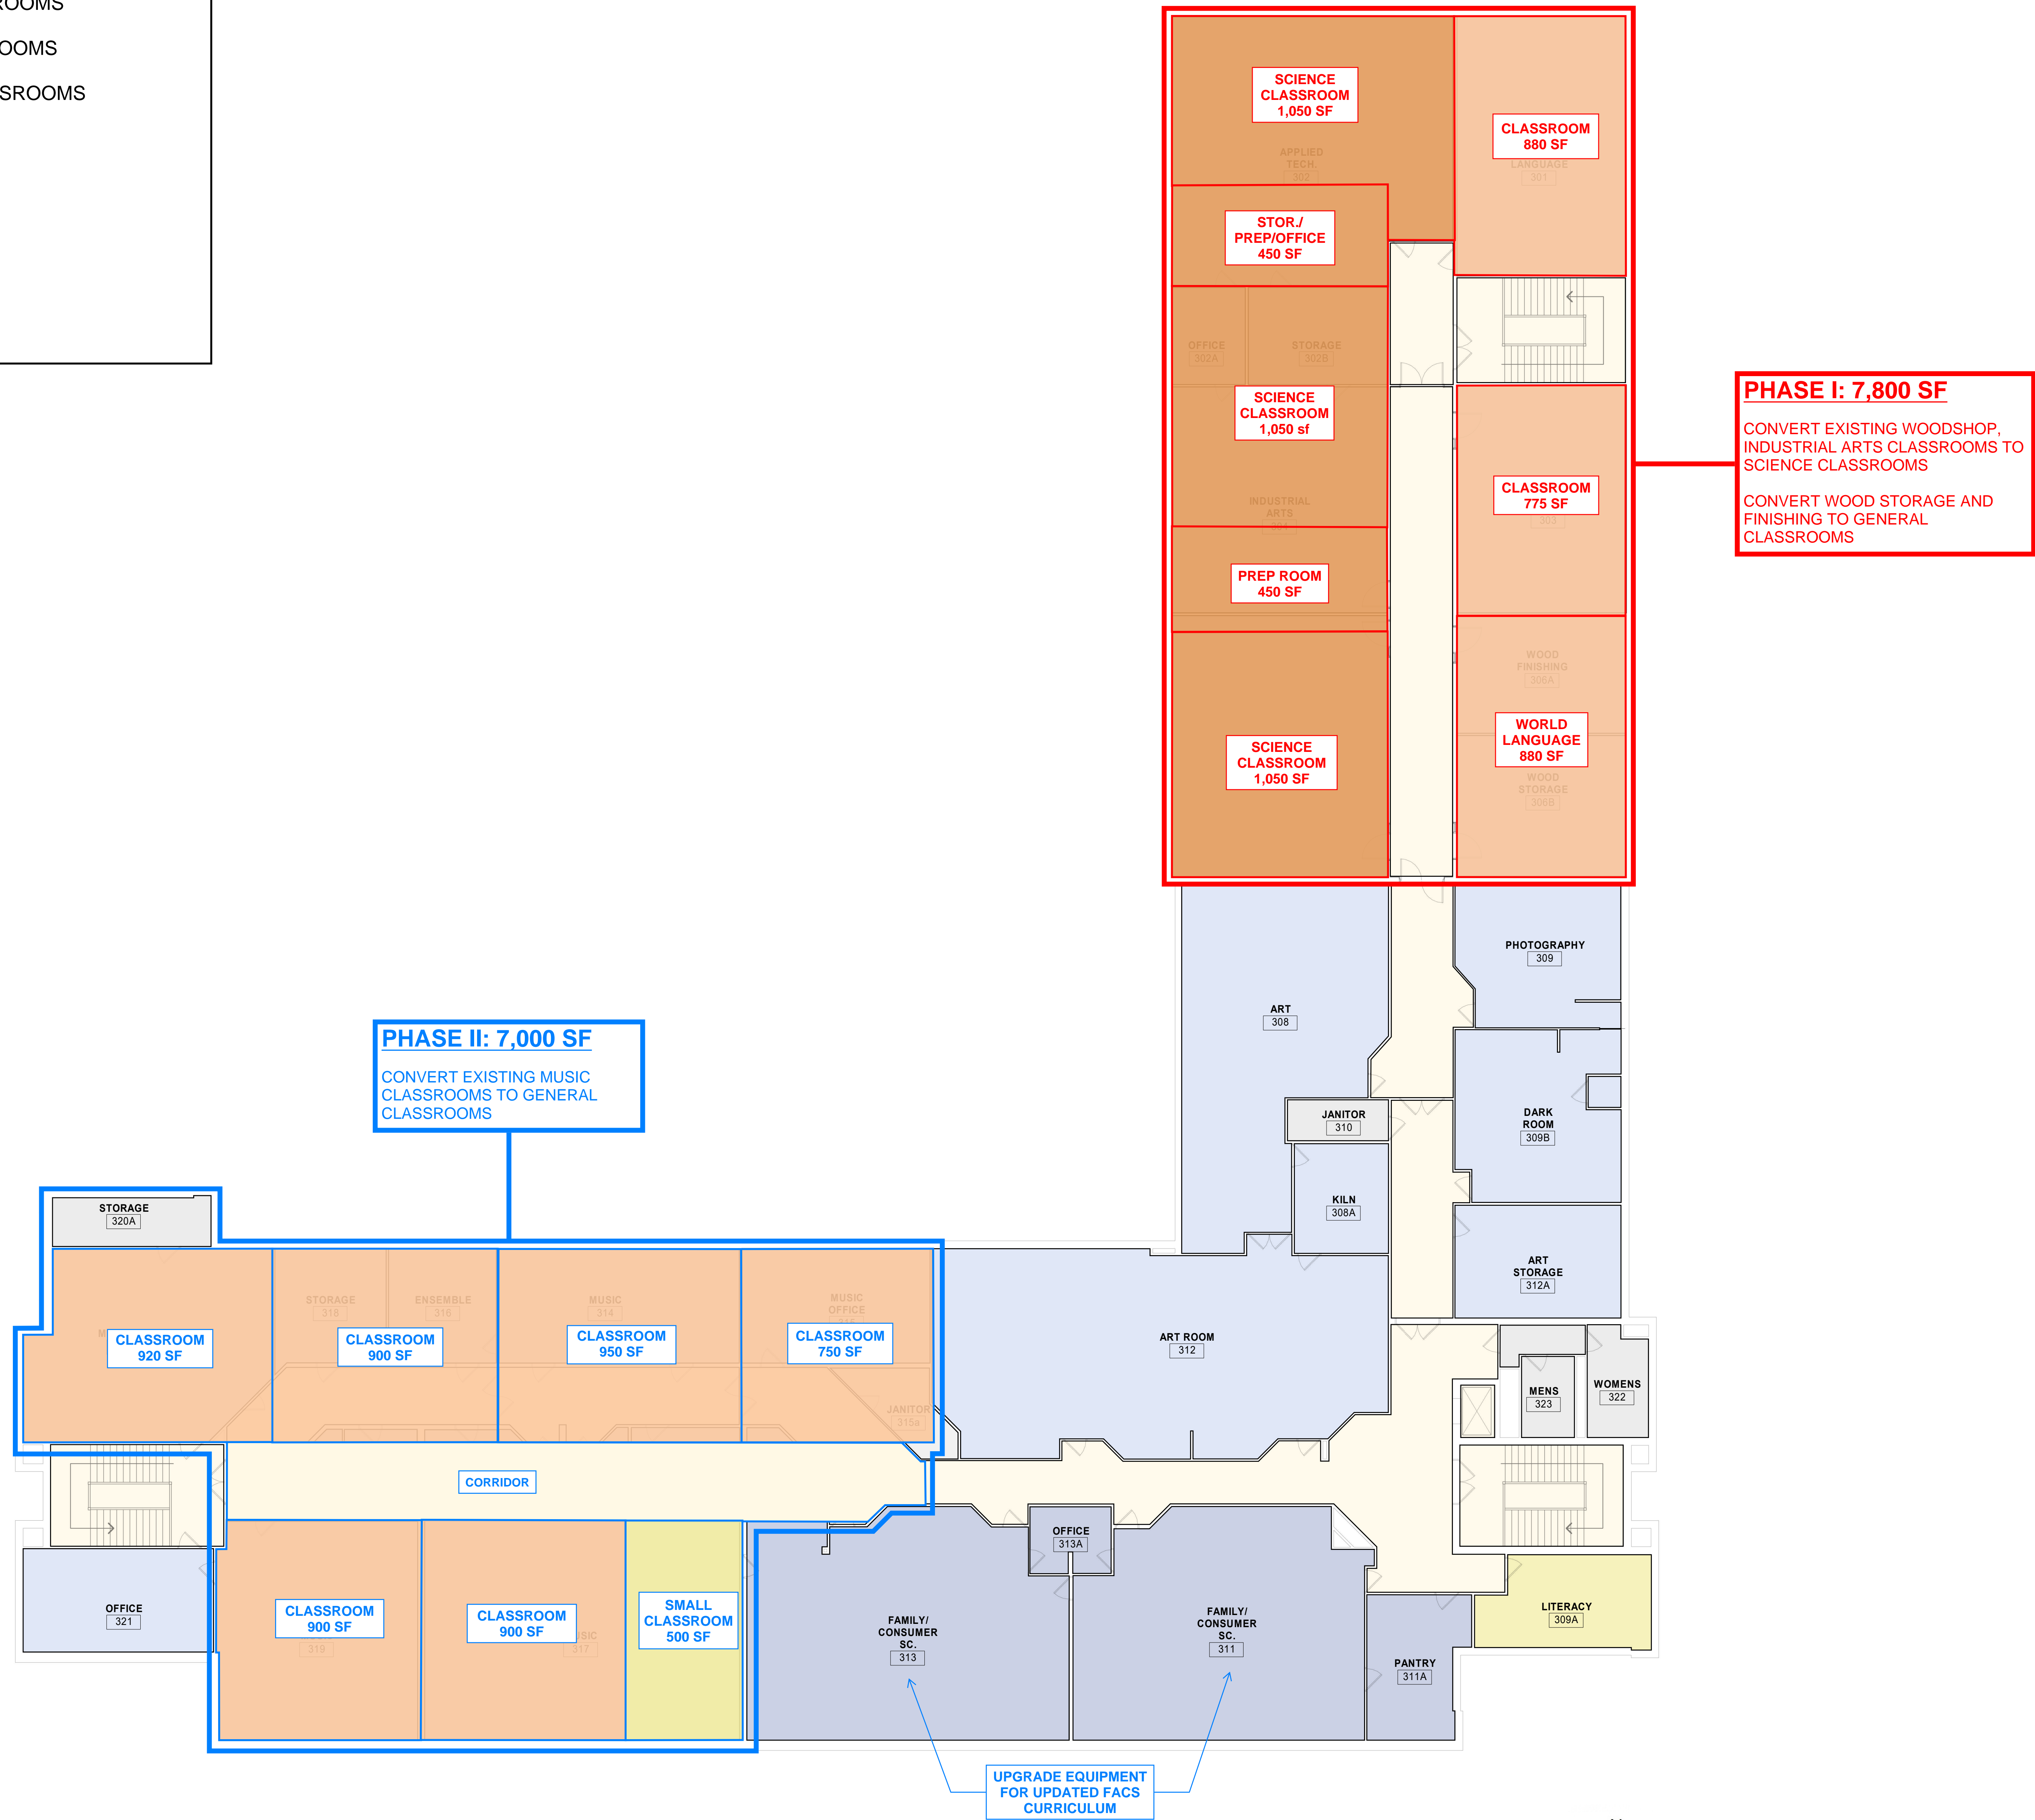
**LEVEL 2 FLOOR PLAN**  
02/22/2024






**LEGEND**

 LIBRARY / MEDIA CENTER / COMPUTER LAB	 GENERAL CLASSROOMS
 MUSIC & ART	 SCIENCE CLASSROOMS
 CTE / APPLIED ARTS	 SPECIAL ED CLASSROOMS
 ADMINISTRATION	 CIRCULATION
 STUDENT SERVICES	 SERVICE AREAS
 GYMNASIUM & FITNESS	 PHASE I WORK
 FOOD SERVICE	 PHASE II WORK
 SMALL GROUP	



**LINCOLN MIDDLE SCHOOL**

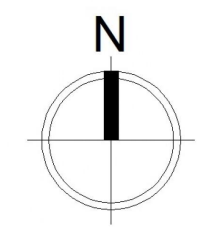















 
 



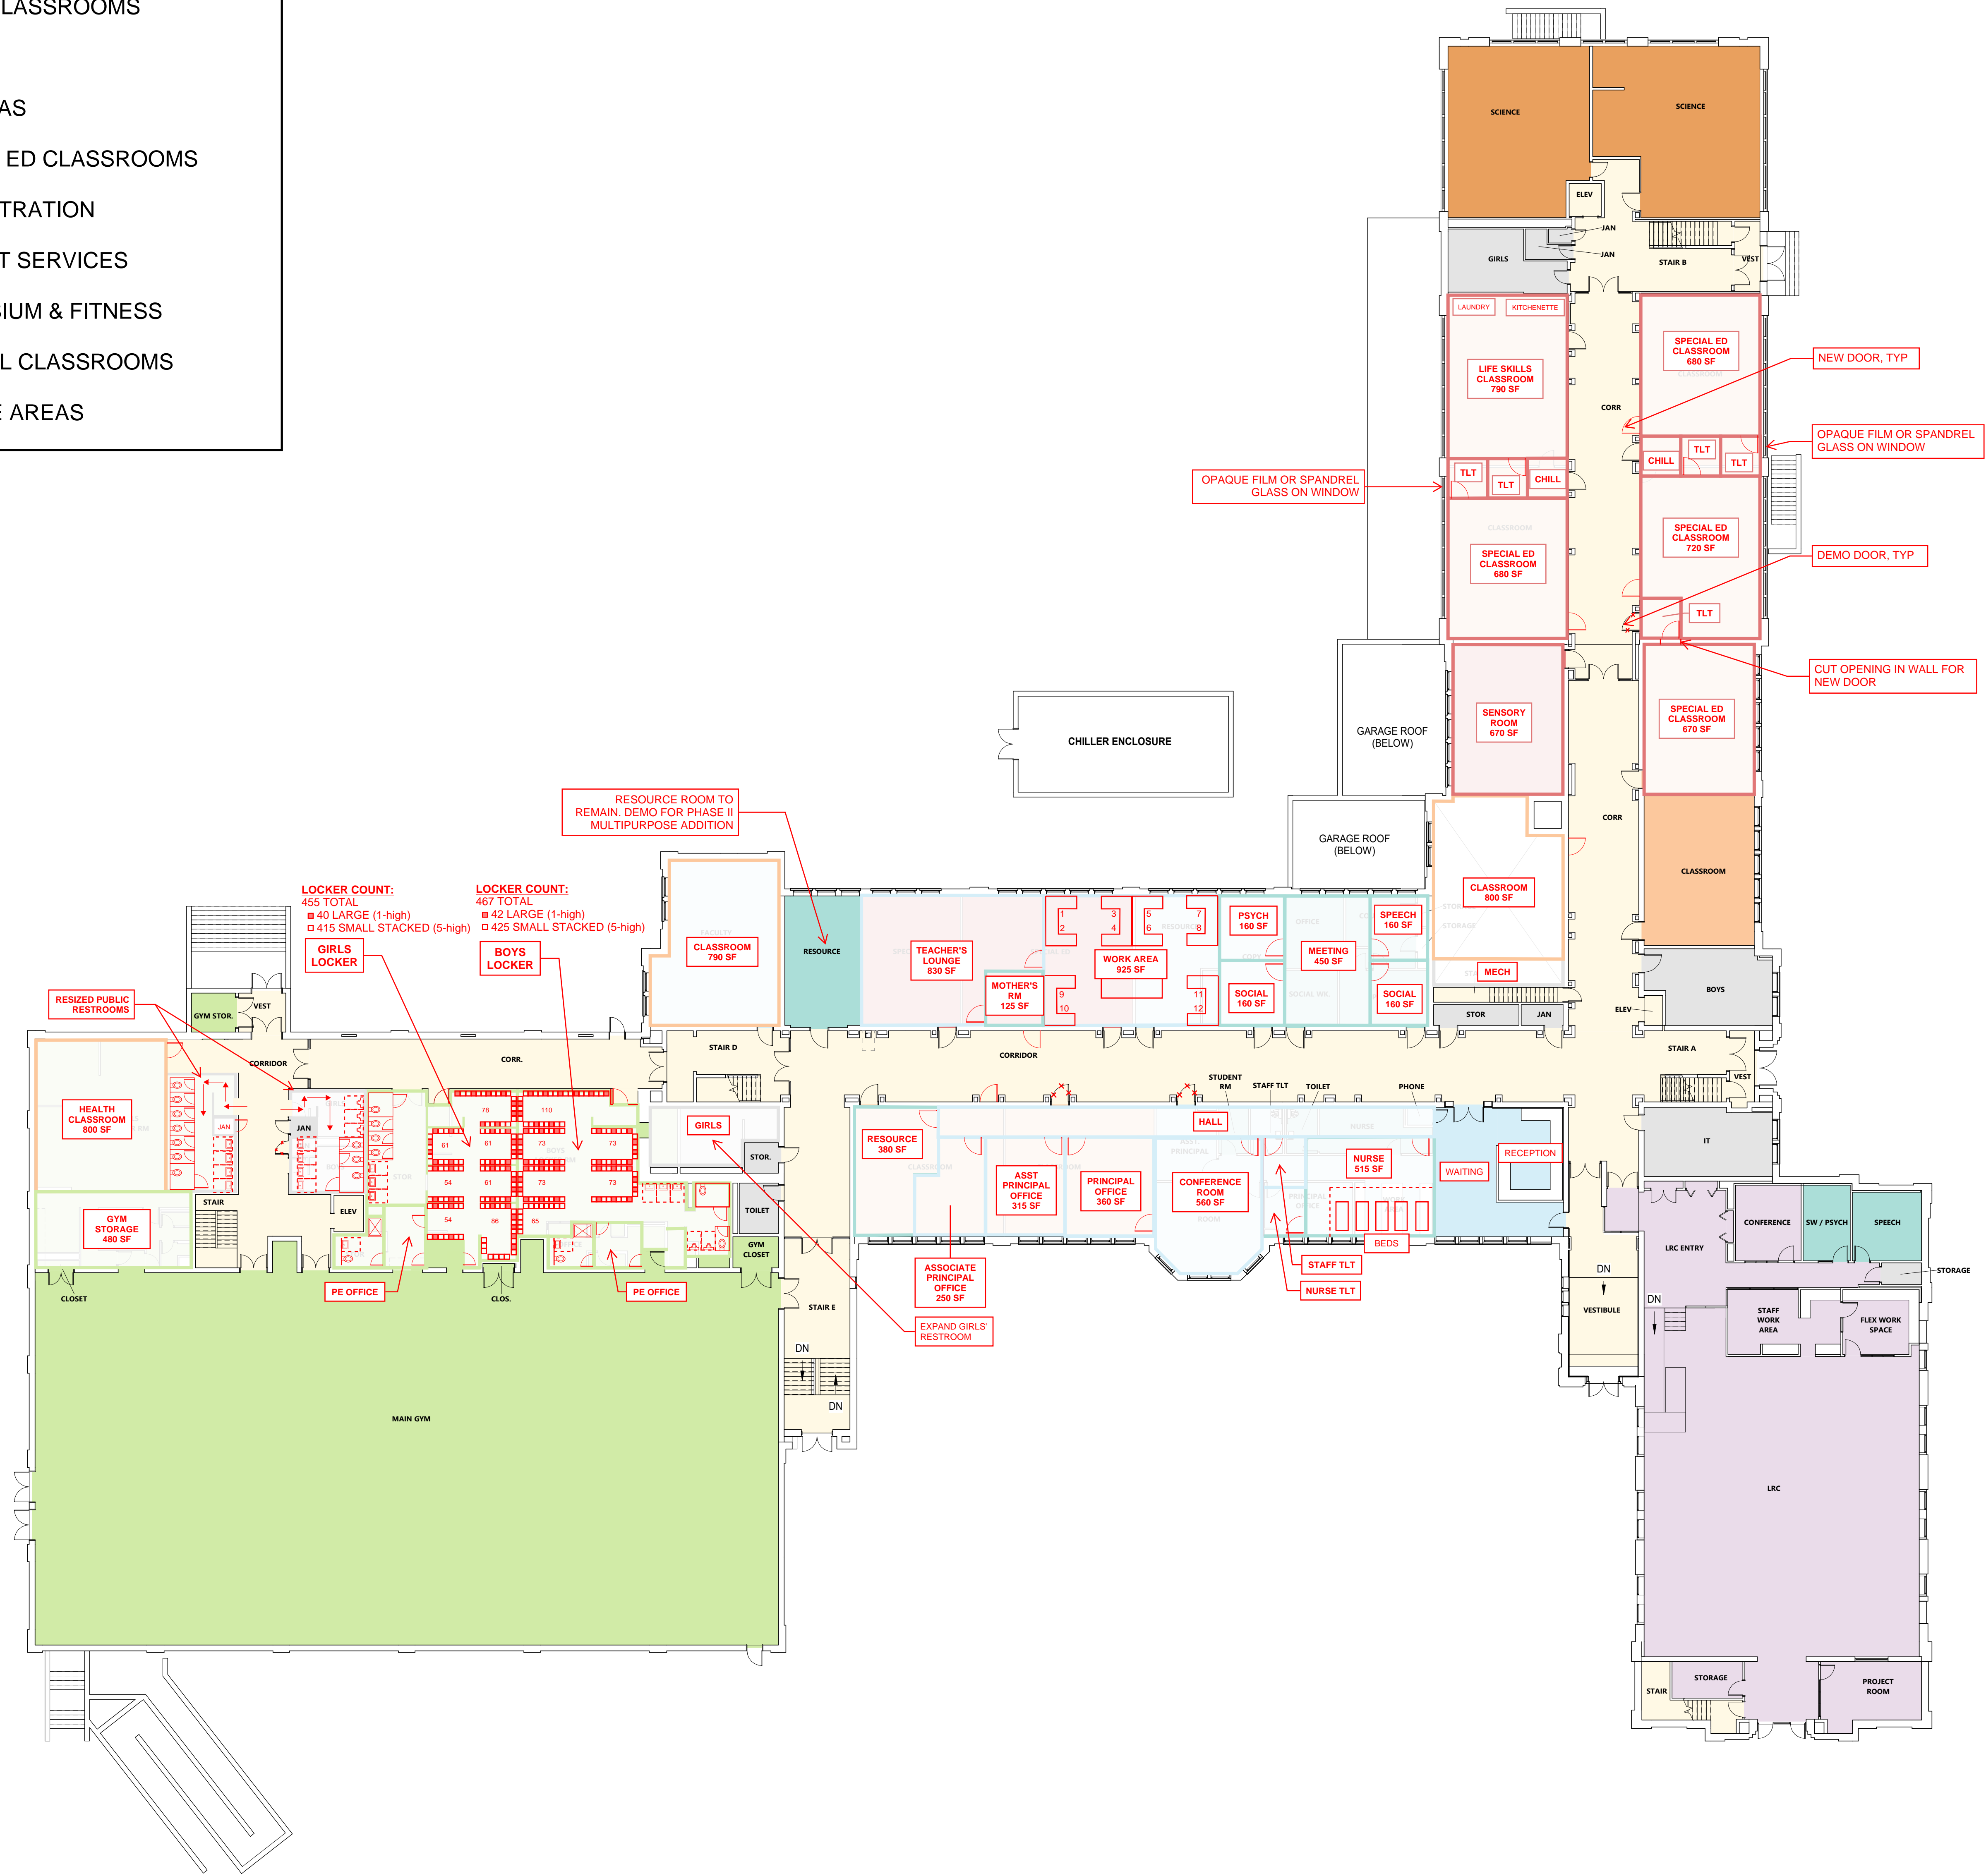
**LEVEL 3 FLOOR PLAN**  
02/22/2024





**LEGEND**

 
- |  |   |
|--|---|
|  LIBRARY / MEDIA CENTER / COMPUTER LAB |  SCIENCE CLASSROOMS        |
|  MUSIC & ART                           |  SPECIAL ED CLASSROOMS     |
|  CTE / APPLIED ARTS                    |  CIRCULATION               |
|  ADMINISTRATION                        |  SERVICE AREAS             |
|  STUDENT SERVICES                      |  NEW SPECIAL ED CLASSROOMS |
|  GYMNASIUM & FITNESS                   |  NEW ADMINISTRATION        |
|  FOOD SERVICE                          |  NEW STUDENT SERVICES      |
|  SMALL GROUP                           |  NEW GYMNASIUM & FITNESS   |
|  GENERAL CLASSROOMS                    |  NEW GENERAL CLASSROOMS    |
|  |  NEW SERVICE AREAS         |



**LINCOLN MIDDLE SCHOOL**

LEVEL 1 FLOOR PLAN


2024-02-22

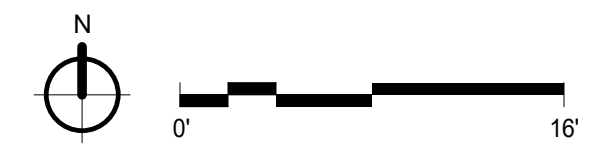




**LEGEND**

- LIBRARY / MEDIA CENTER / COMPUTER LAB
- MUSIC & ART
- CTE / APPLIED ARTS
- ADMINISTRATION
- STUDENT SERVICES
- GYMNASIUM & FITNESS
- FOOD SERVICE
- SMALL GROUP
- GENERAL CLASSROOMS
- SCIENCE CLASSROOMS
- SPECIAL ED CLASSROOMS
- CIRCULATION
- SERVICE AREAS
- NEW GENERAL CLASSROOMS
- NEW SCIENCE CLASSROOMS

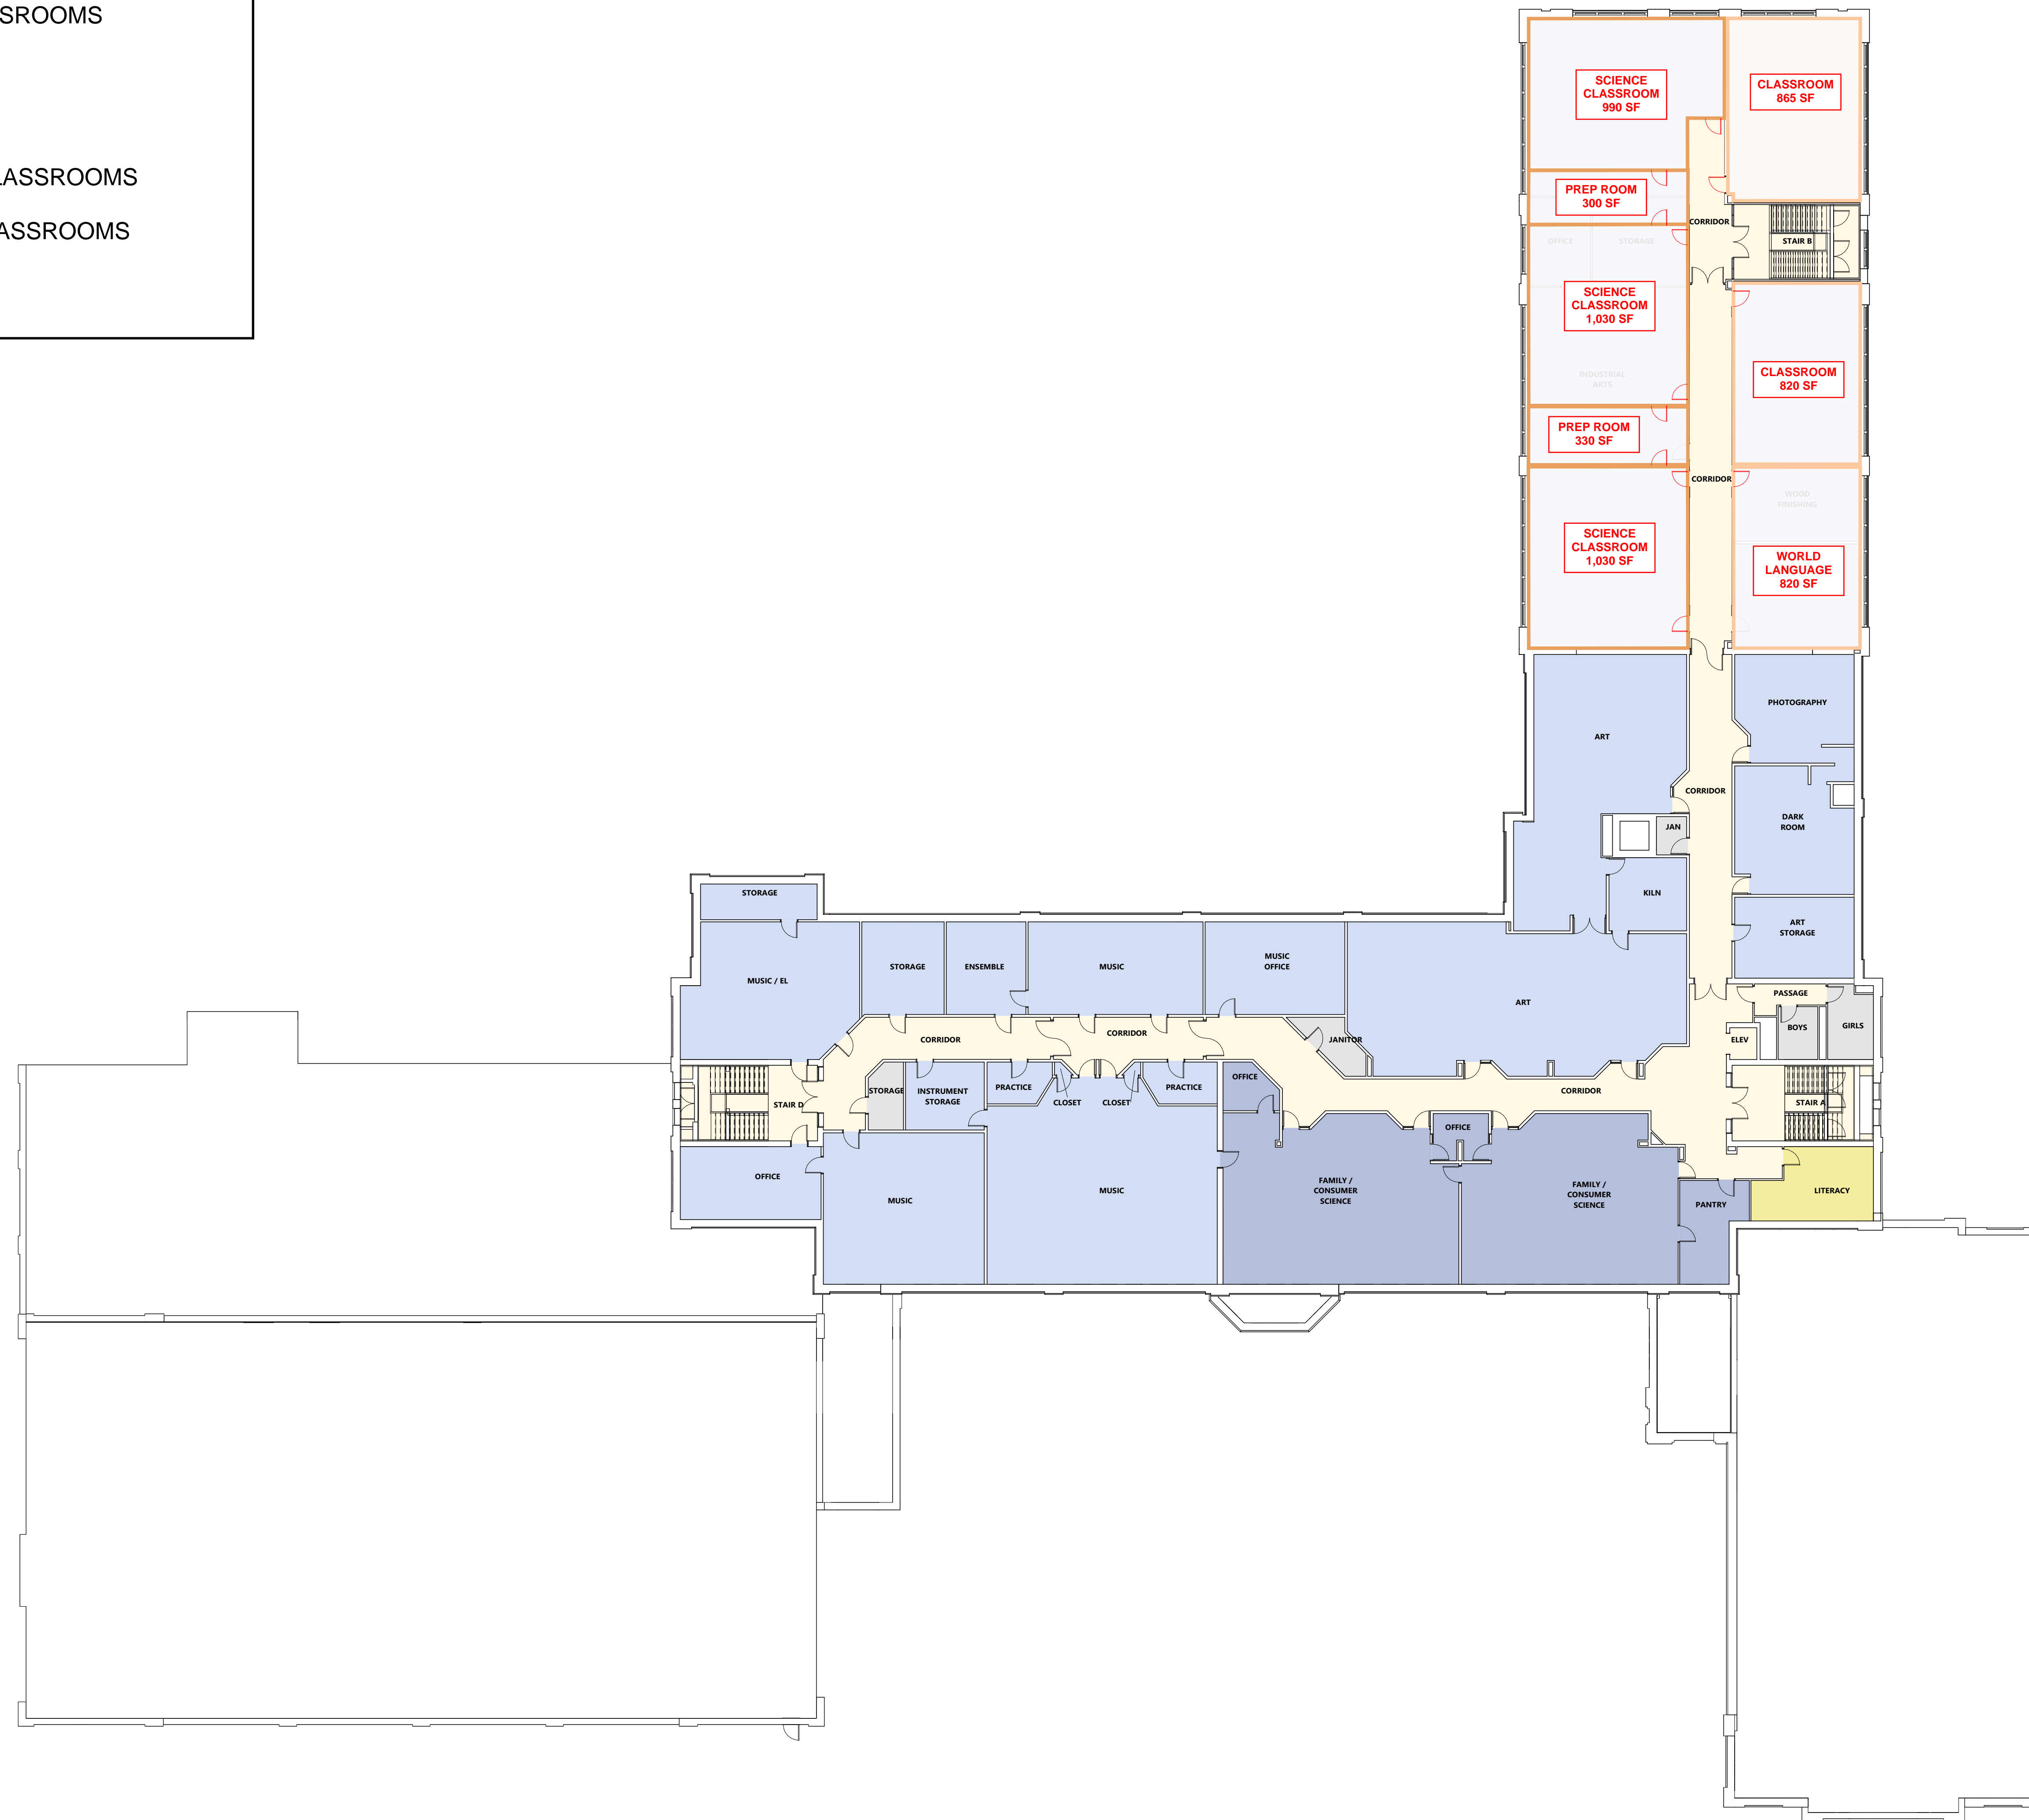


**LINCOLN MIDDLE SCHOOL**

LEVEL 3 FLOOR PLAN  
2024-02-22

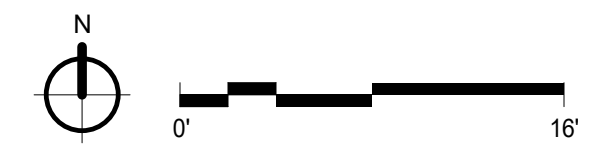



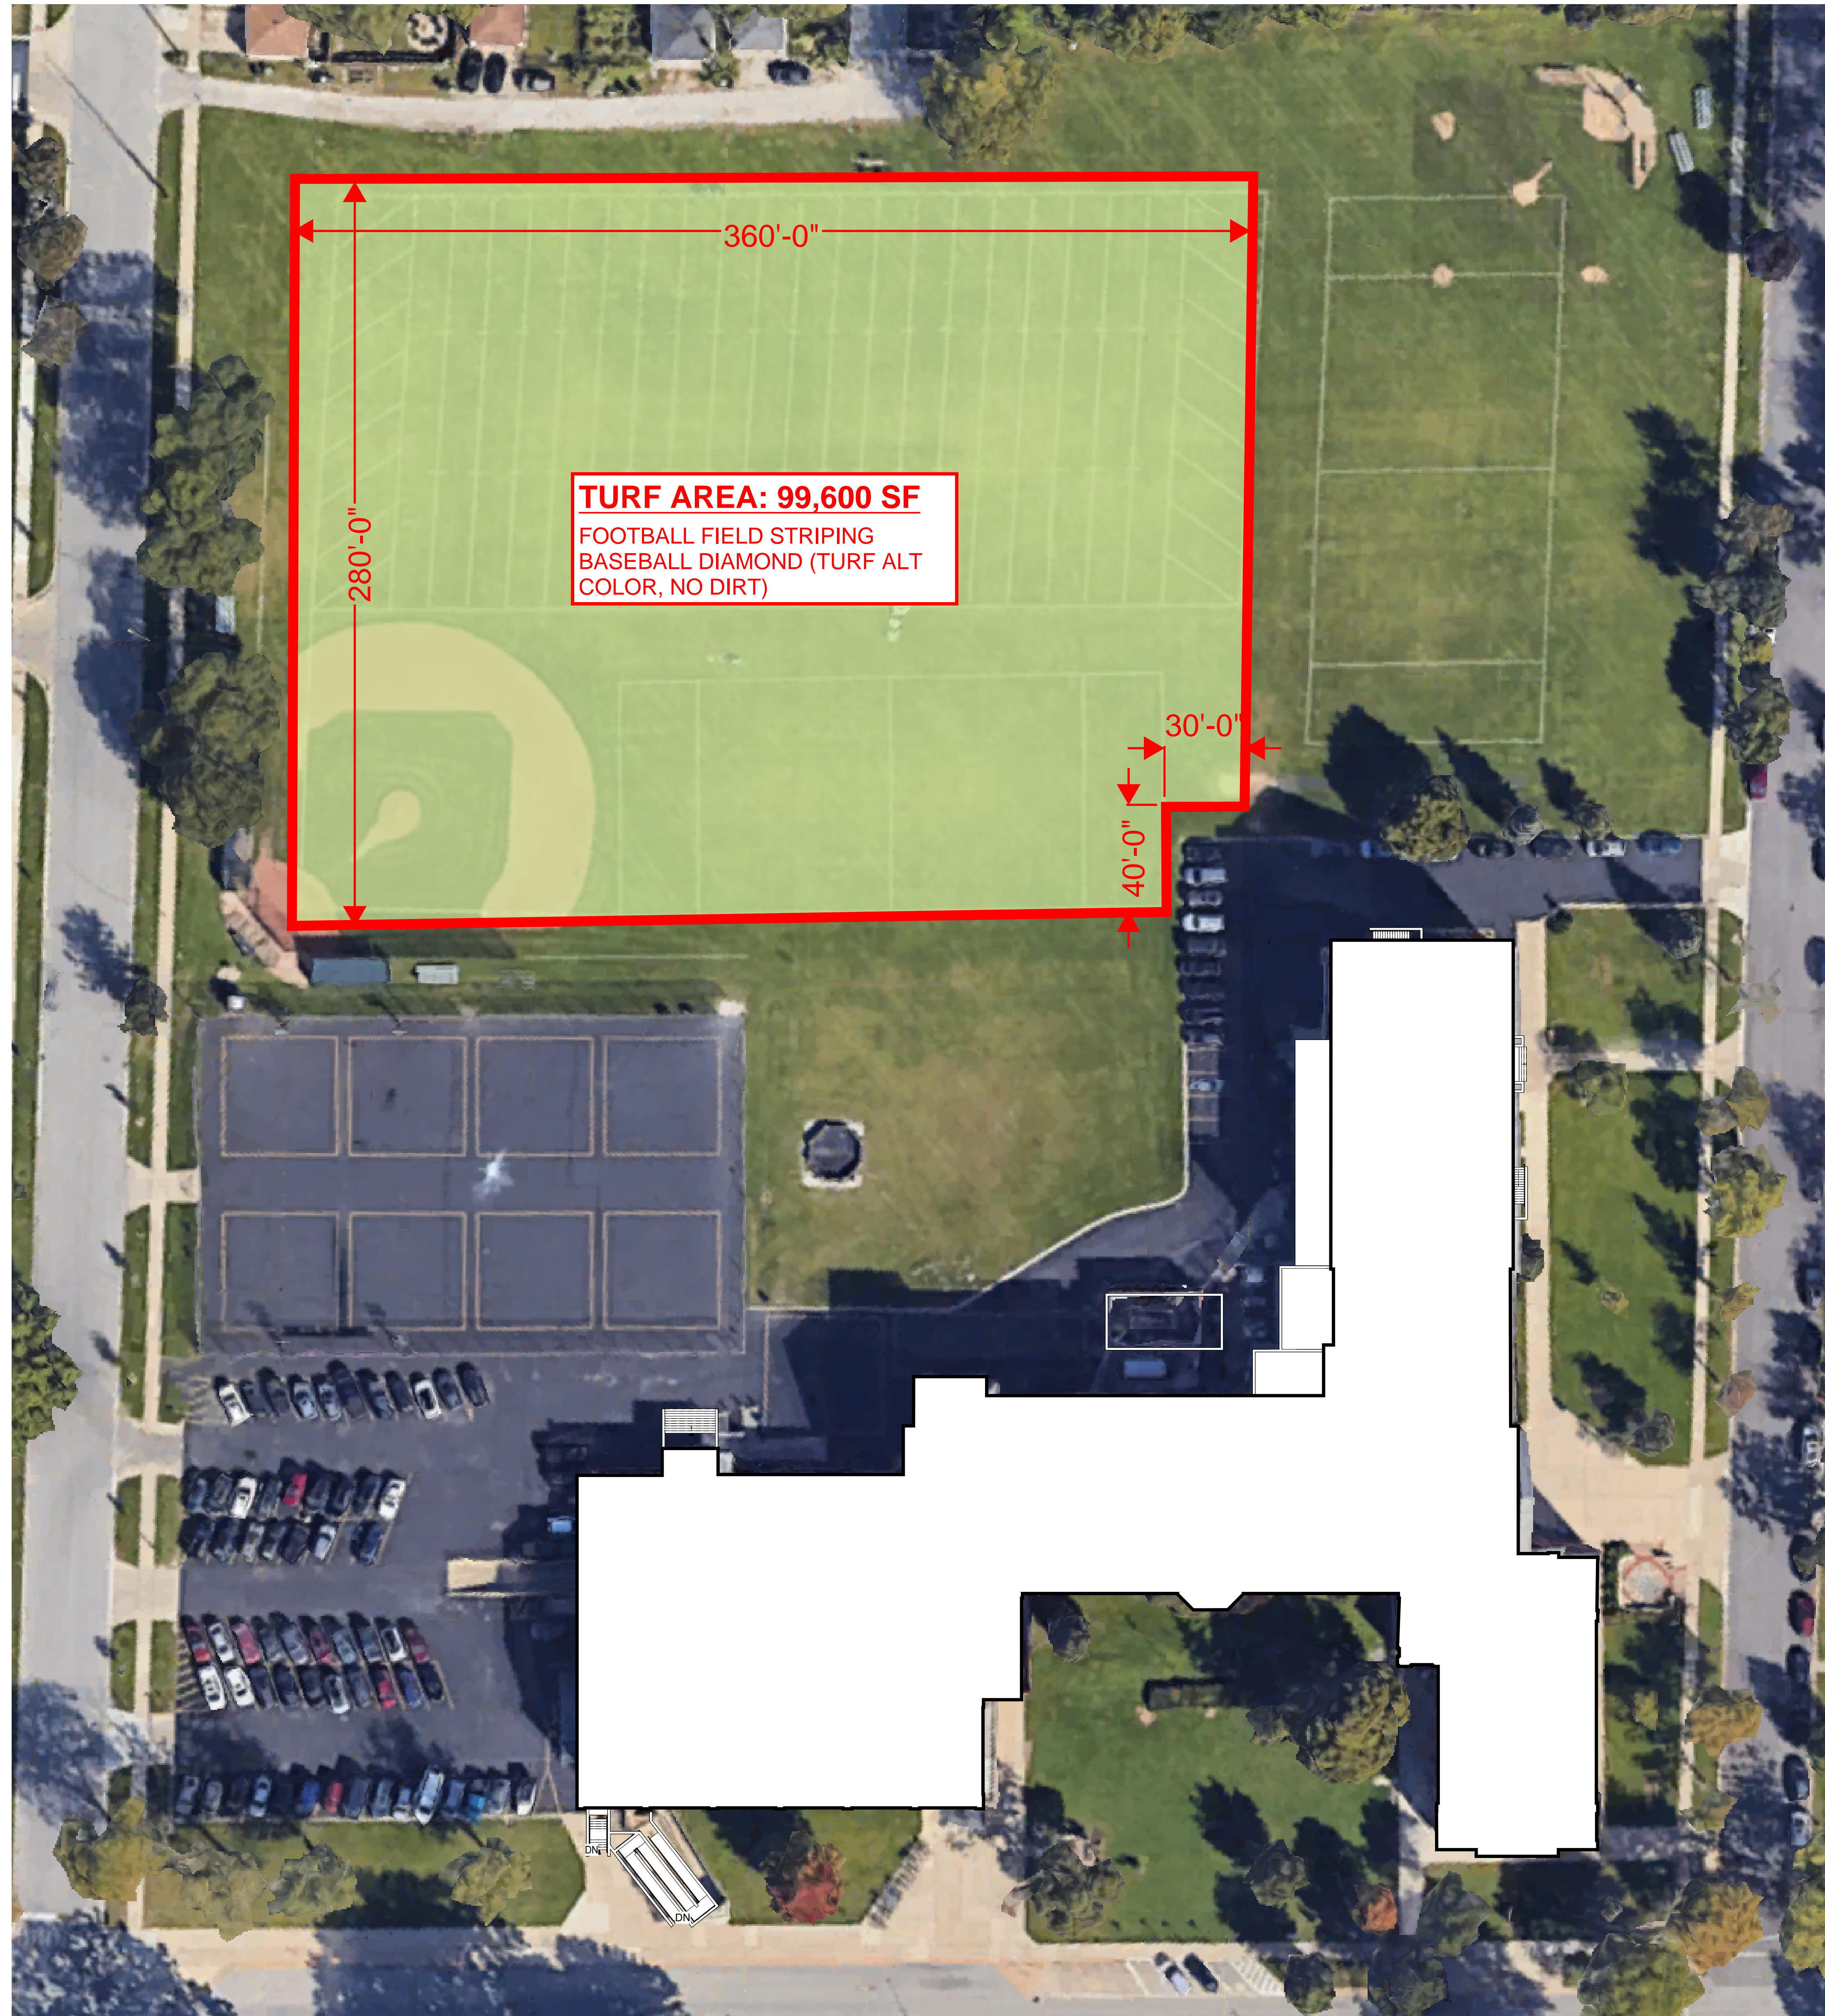

**TURF AREA: 99,600 SF**  
FOOTBALL FIELD STRIPING  
BASEBALL DIAMOND (TURF ALT  
COLOR, NO DIRT)

360'-0"

280'-0"

30'-0"

40'-0"



