


APPROACH #3

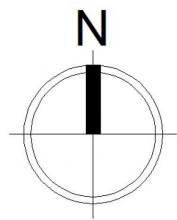






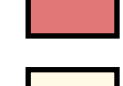









LINCOLN MIDDLE SCHOOL




APPROACH #3
01/24/2024



APPROACH #3

LEGEND			
	LIBRARY / MEDIA CENTER / COMPUTER LAB		GENERAL CLASSROOMS
	MUSIC & ART		SCIENCE CLASSROOMS
	CTE / APPLIED ARTS		SPECIAL ED CLASSROOMS
	ADMINISTRATION		CIRCULATION
	STUDENT SERVICES		SERVICE AREAS
	GYMNASIUM & FITNESS		PHASE I WORK
	FOOD SERVICE		PHASE II WORK
	SMALL GROUP		

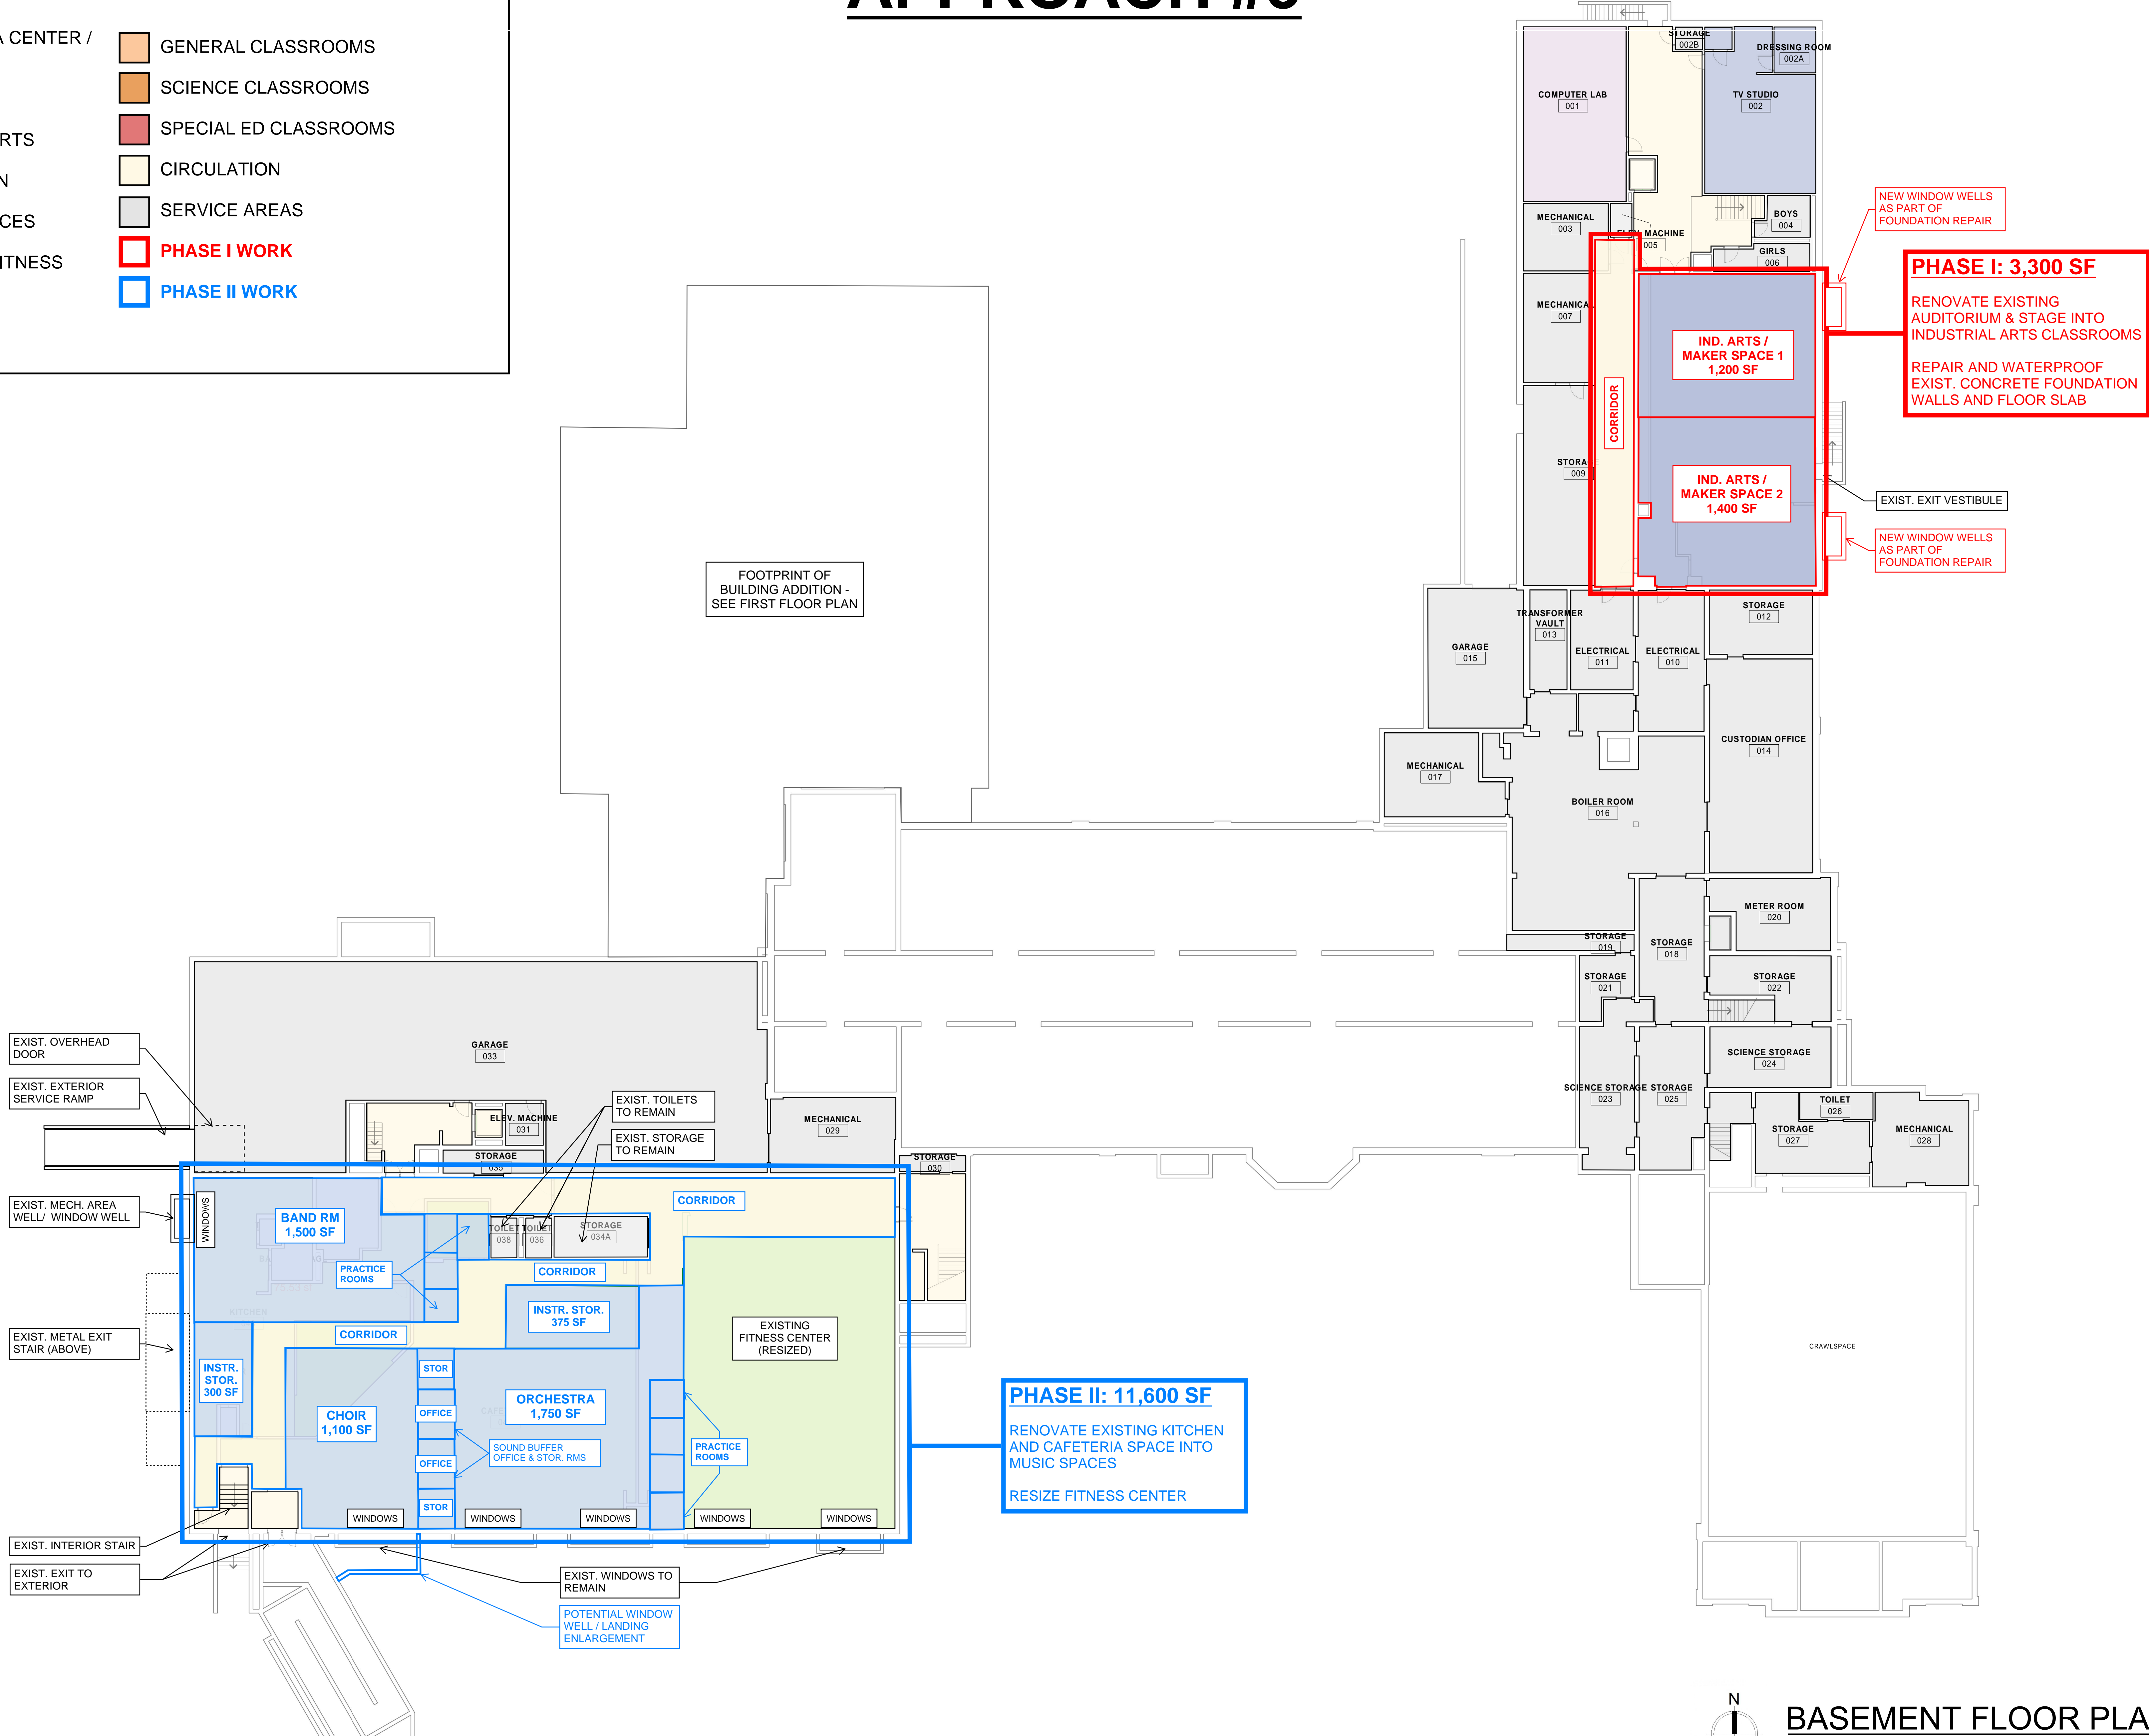


PHASE II: 11,600 SF
 RENOVATE EXISTING KITCHEN AND CAFETERIA SPACE INTO MUSIC SPACES
 RESIZE FITNESS CENTER

PHASE I: 3,300 SF
 RENOVATE EXISTING AUDITORIUM & STAGE INTO INDUSTRIAL ARTS CLASSROOMS
 REPAIR AND WATERPROOF EXIST. CONCRETE FOUNDATION WALLS AND FLOOR SLAB

FOOTPRINT OF BUILDING ADDITION - SEE FIRST FLOOR PLAN



LINCOLN MIDDLE SCHOOL

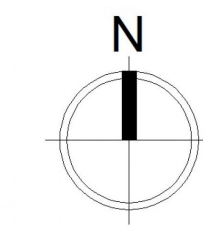
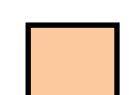



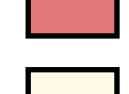











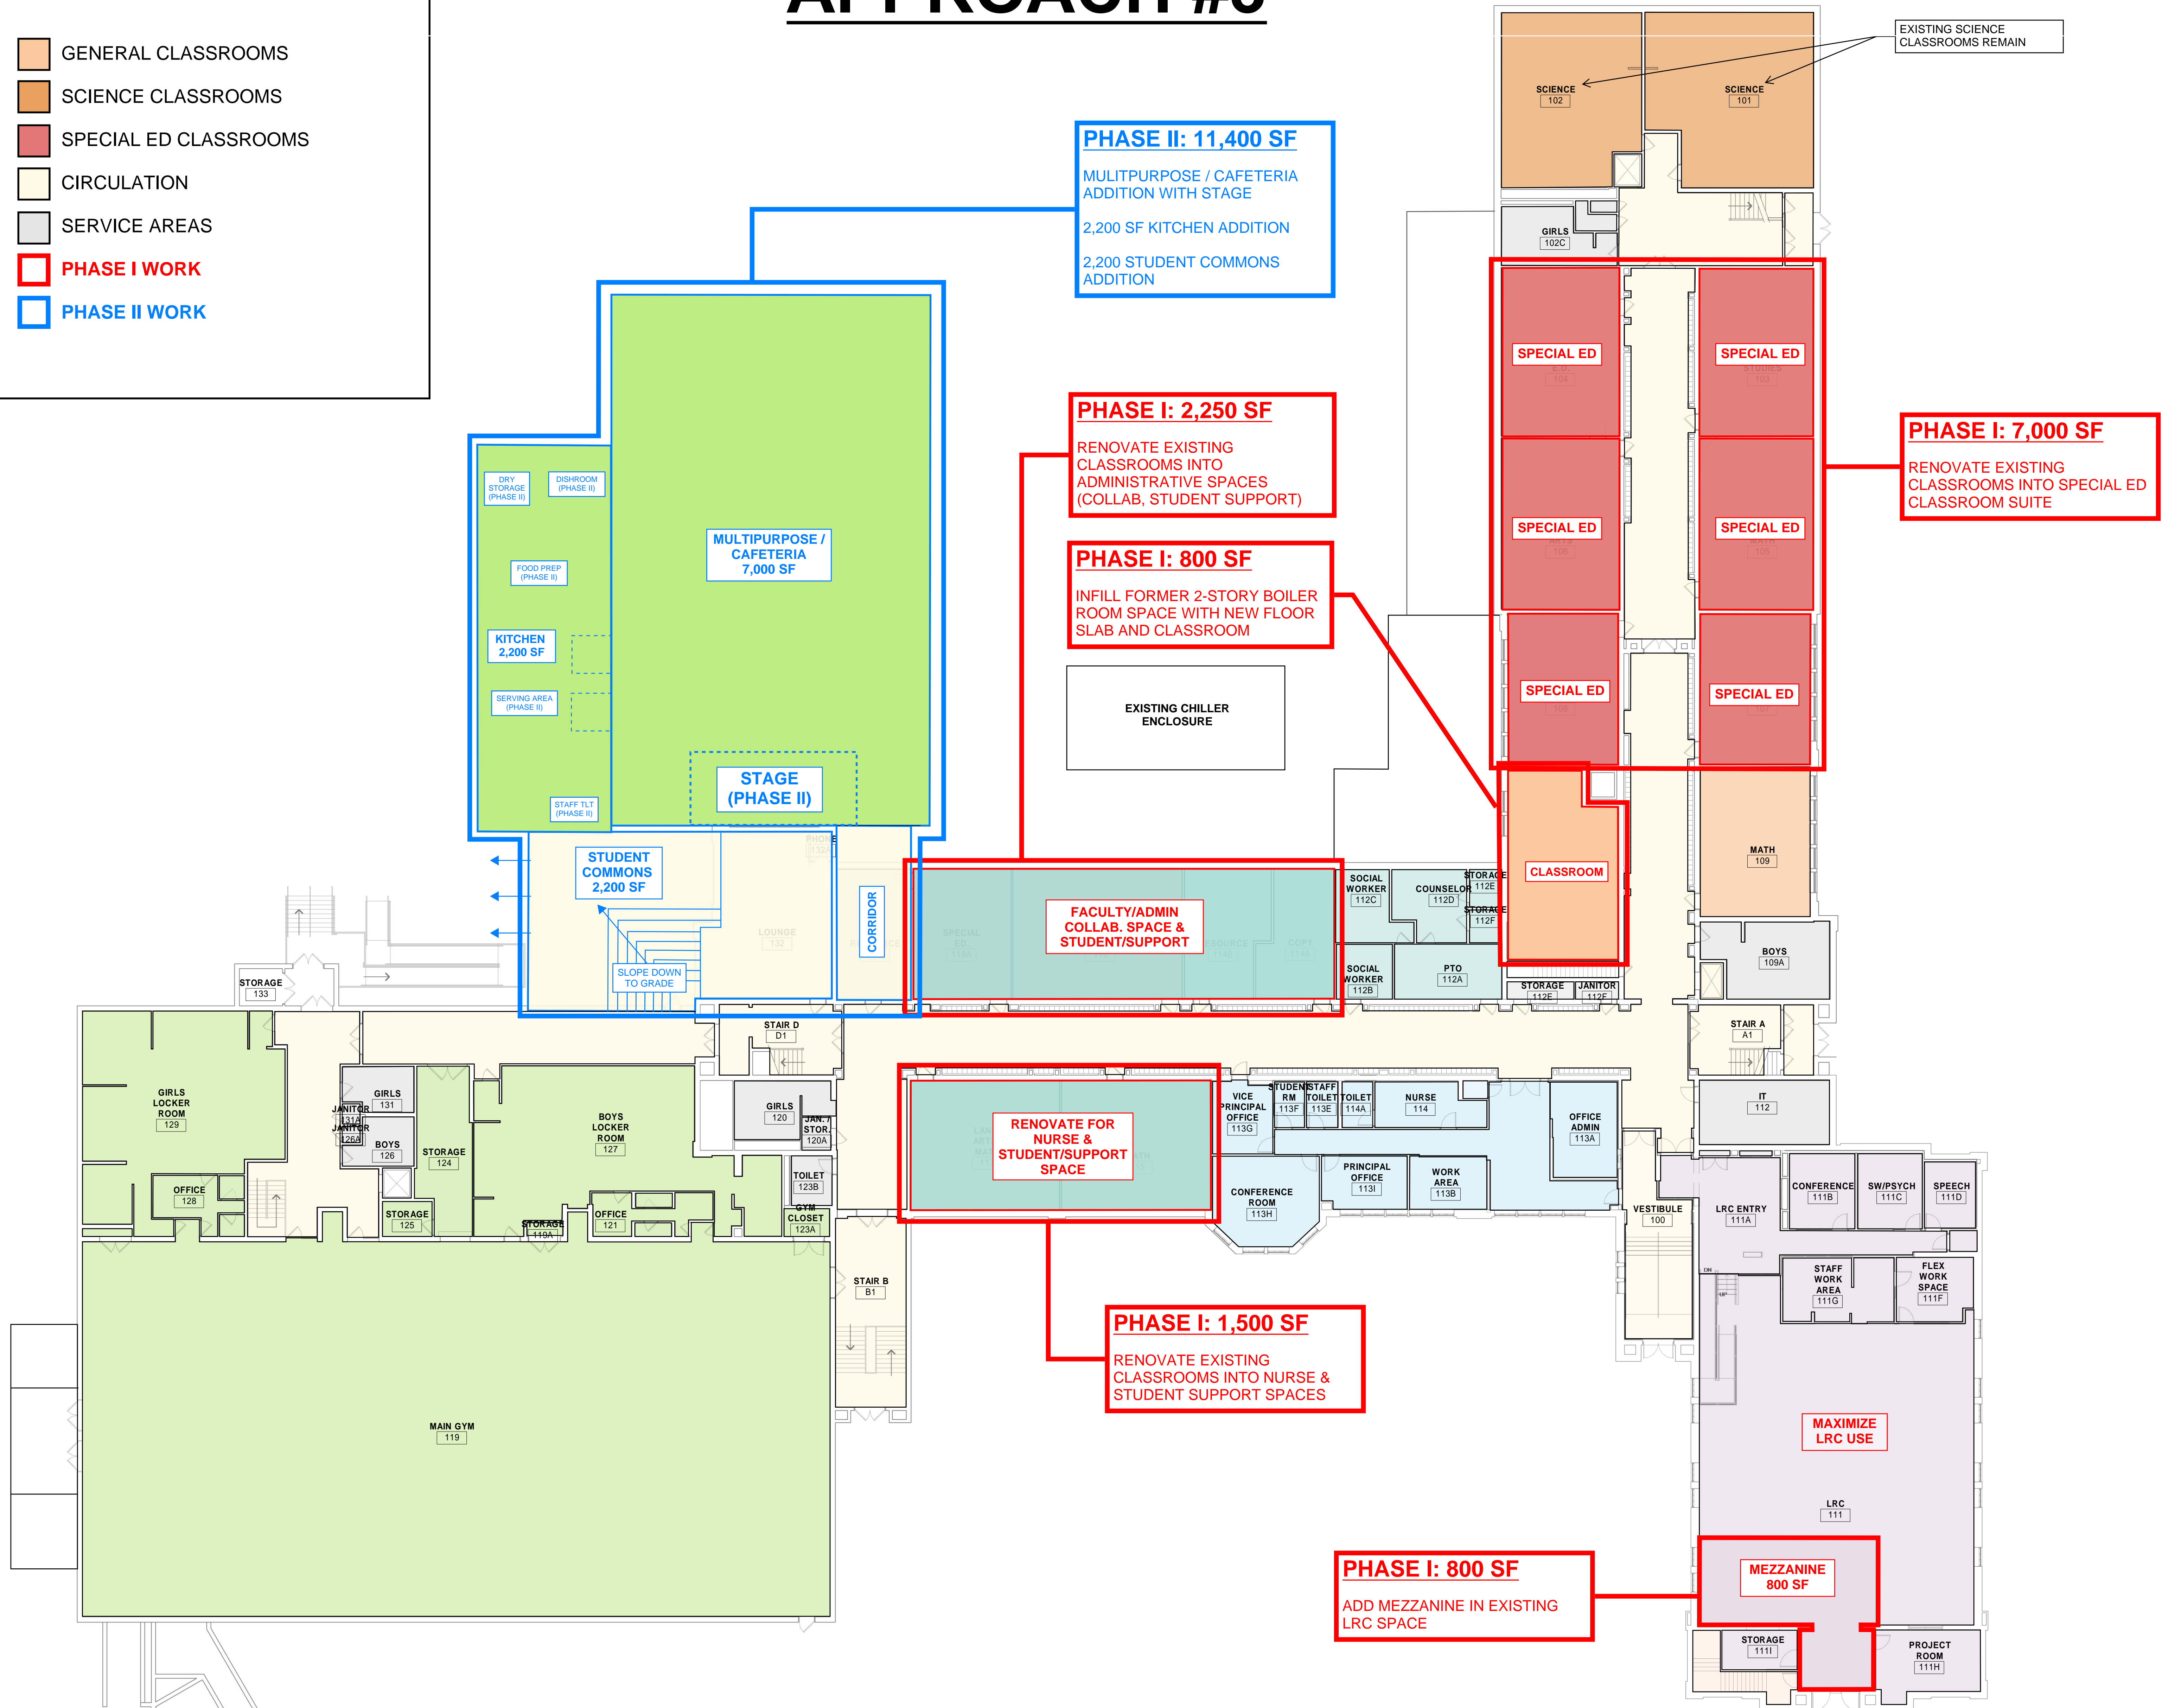
BASEMENT FLOOR PLAN
 01/24/2024




APPROACH #3

LEGEND

 LIBRARY / MEDIA CENTER / COMPUTER LAB	 GENERAL CLASSROOMS
 MUSIC & ART	 SCIENCE CLASSROOMS
 CTE / APPLIED ARTS	 SPECIAL ED CLASSROOMS
 ADMINISTRATION	 CIRCULATION
 STUDENT SERVICES	 SERVICE AREAS
 GYMNASIUM & FITNESS	 PHASE I WORK
 FOOD SERVICE	 PHASE II WORK
 SMALL GROUP	



LINCOLN MIDDLE SCHOOL

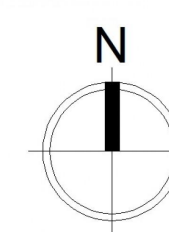
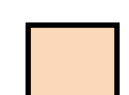



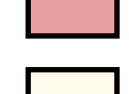











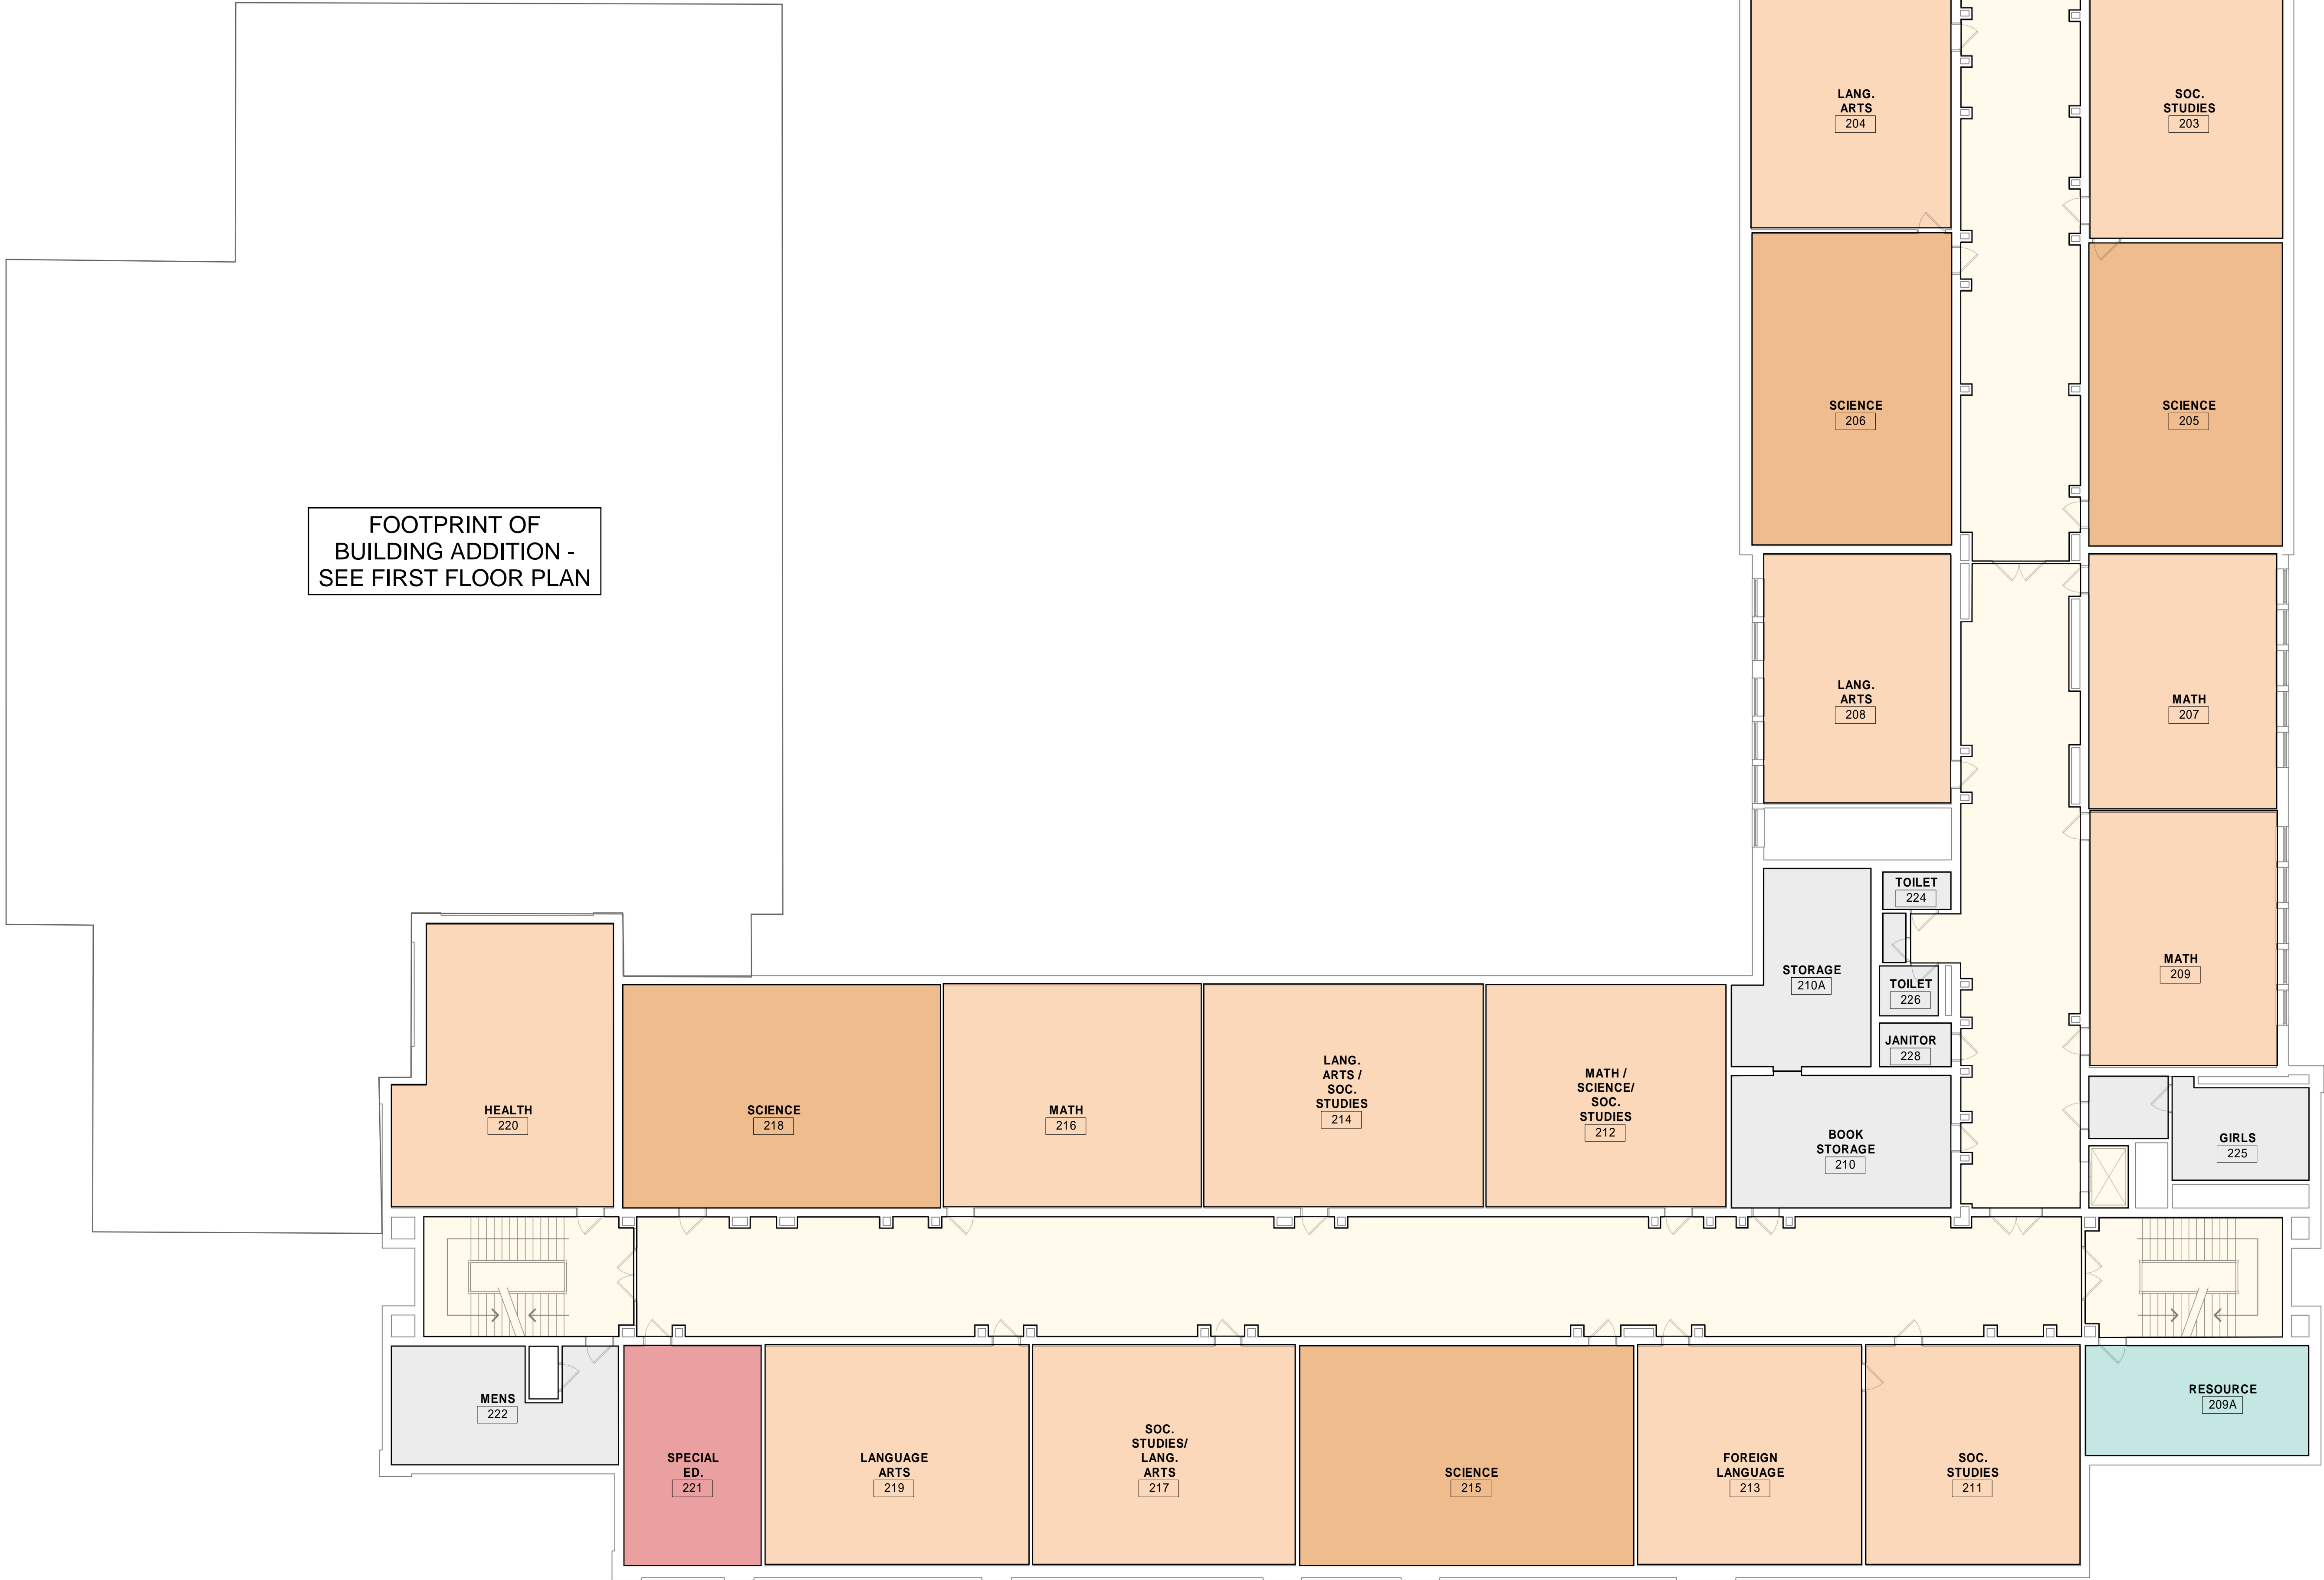
LEVEL 1 FLOOR PLAN
01/24/2024




APPROACH #3

LEGEND

 LIBRARY / MEDIA CENTER / COMPUTER LAB	 GENERAL CLASSROOMS
 MUSIC & ART	 SCIENCE CLASSROOMS
 CTE / APPLIED ARTS	 SPECIAL ED CLASSROOMS
 ADMINISTRATION	 CIRCULATION
 STUDENT SERVICES	 SERVICE AREAS
 GYMNASIUM & FITNESS	 PHASE I WORK
 FOOD SERVICE	 PHASE II WORK
 SMALL GROUP	




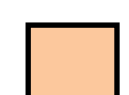


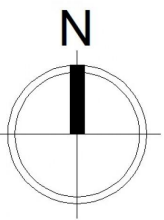
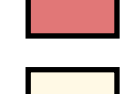









LINCOLN MIDDLE SCHOOL




LEVEL 2 FLOOR PLAN
01/24/2024




APPROACH #3

LEGEND			
	LIBRARY / MEDIA CENTER / COMPUTER LAB		GENERAL CLASSROOMS
	MUSIC & ART		SCIENCE CLASSROOMS
	CTE / APPLIED ARTS		SPECIAL ED CLASSROOMS
	ADMINISTRATION		CIRCULATION
	STUDENT SERVICES		SERVICE AREAS
	GYMNASIUM & FITNESS		PHASE I WORK
	FOOD SERVICE		PHASE II WORK
	SMALL GROUP		

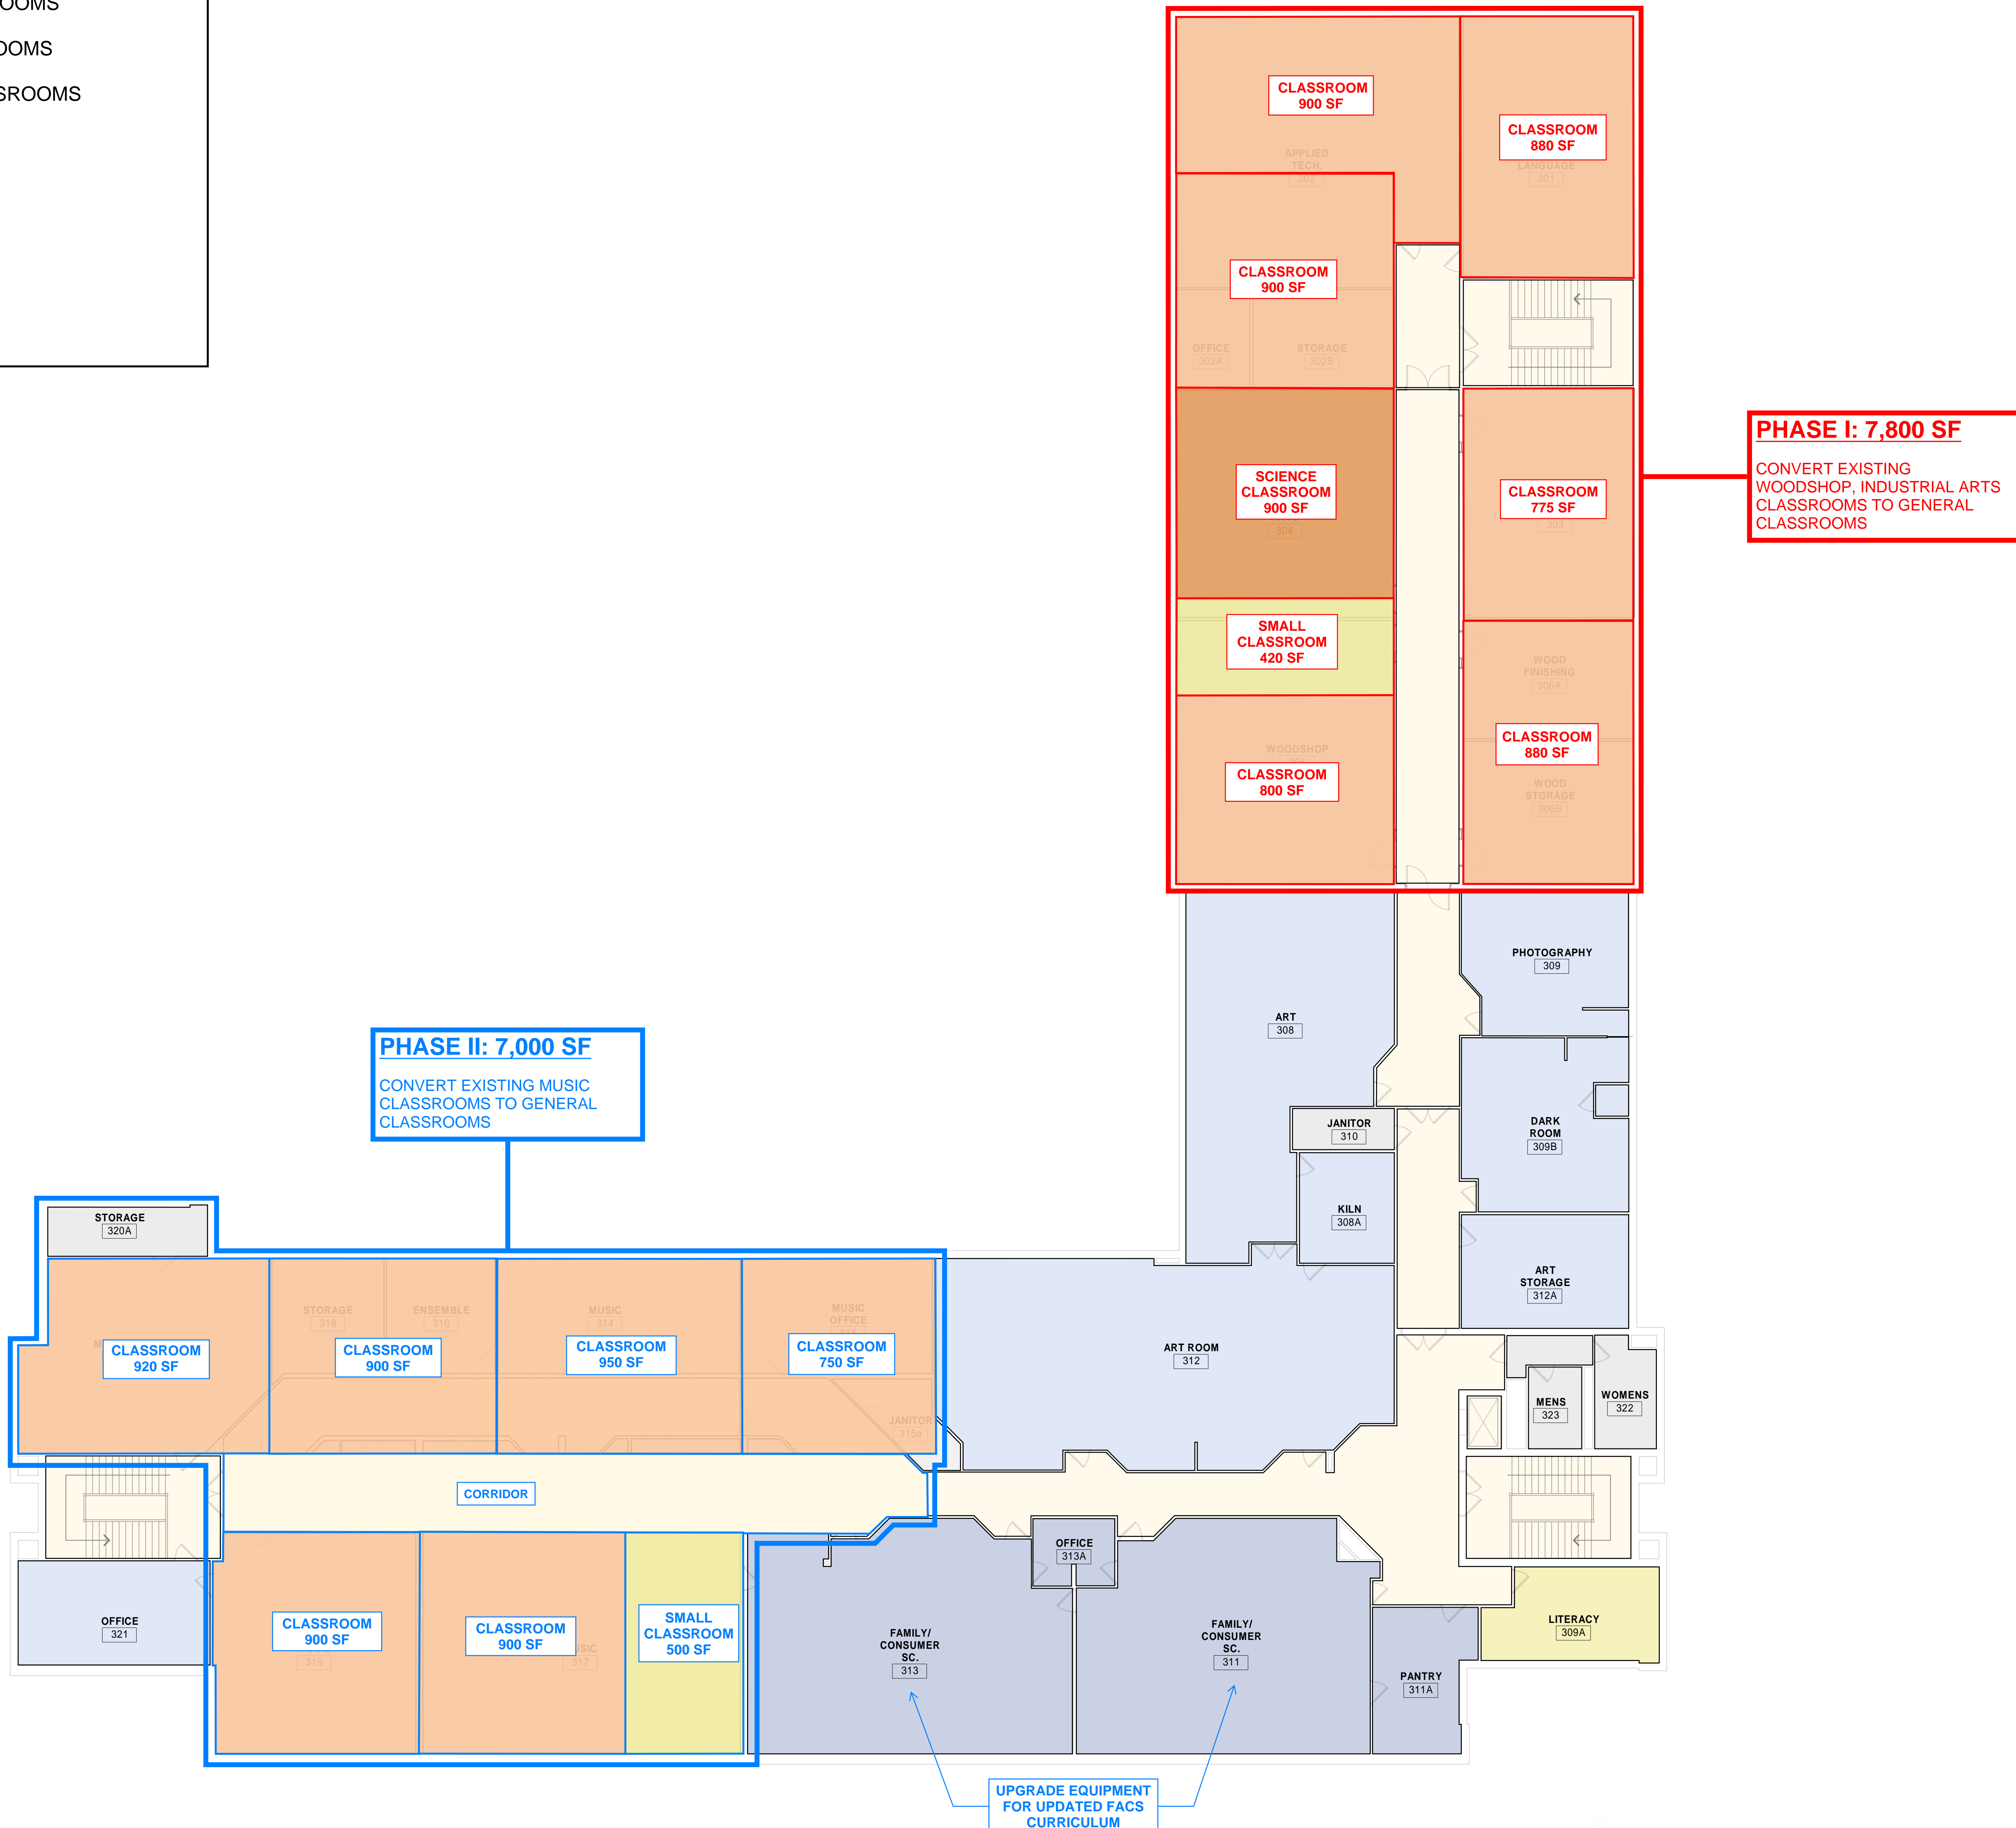

LINCOLN MIDDLE SCHOOL

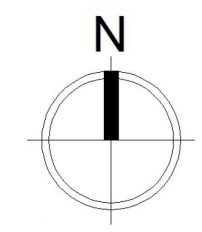

LEVEL 3 FLOOR PLAN
 01/24/2024

